


PROFIL LONGITUDINAL

SCARA 1:1000/100

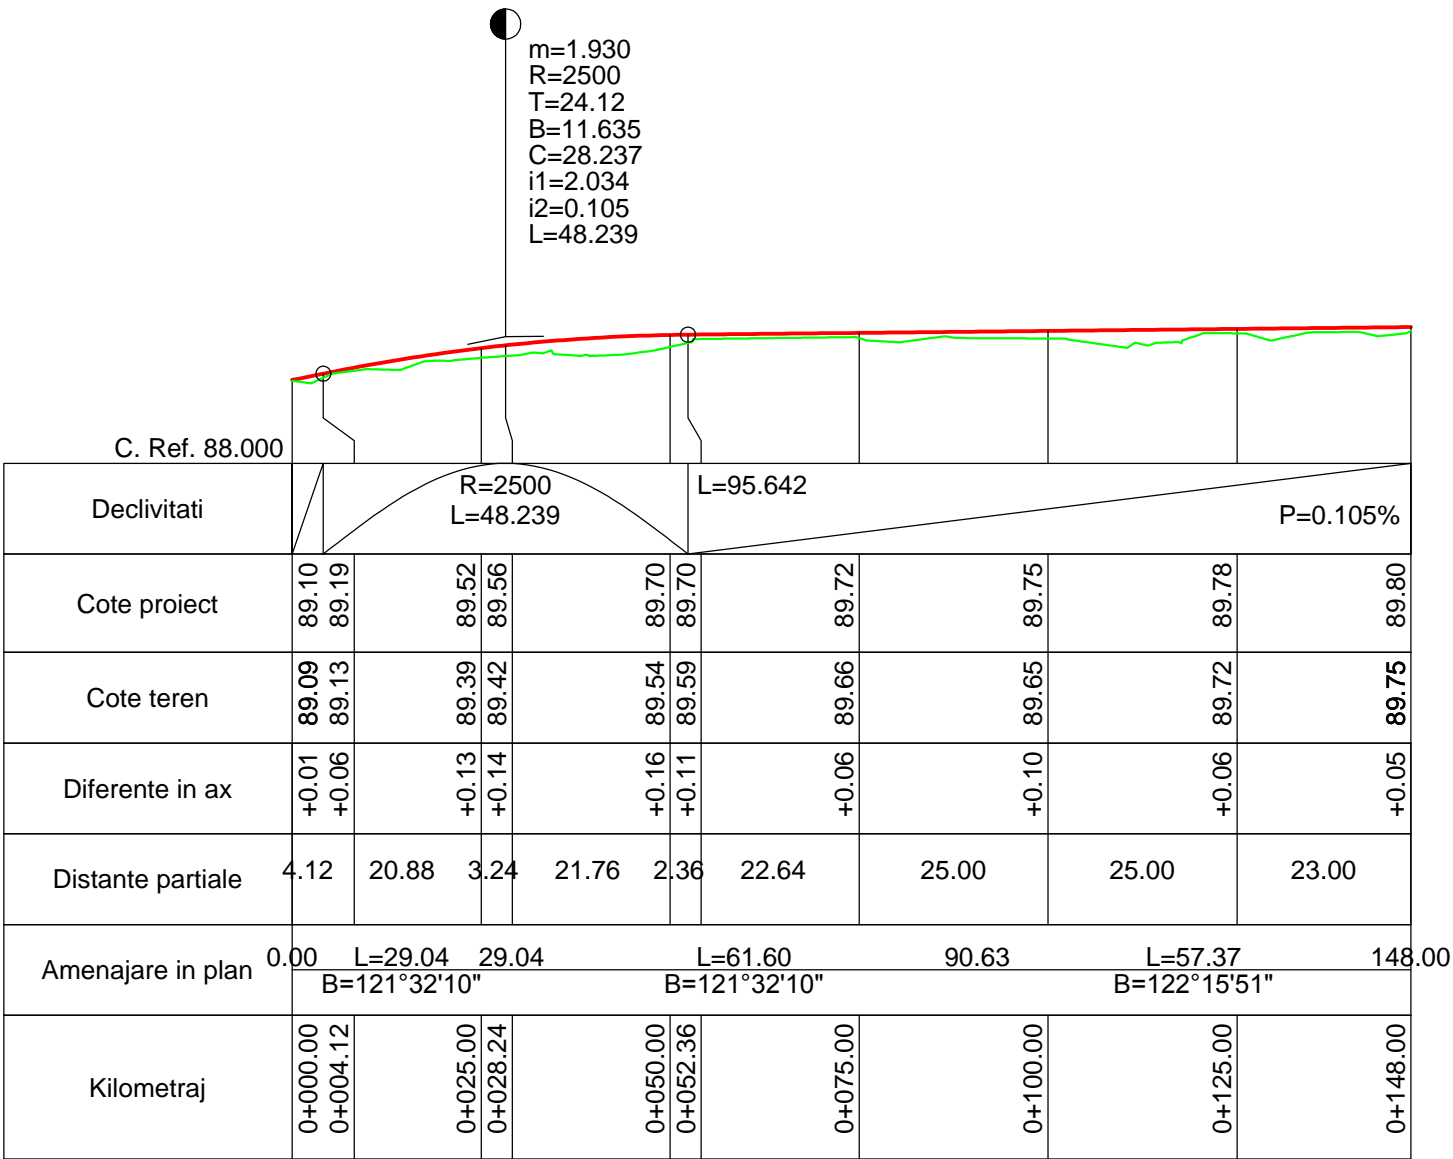

Aleea Dreptatii Km 0+000.000 - 0+148.000 Scara: 1:1000/100

Aleea Dreptatii

PROIECTANT S.C. C & D BEST DESIGN CONCEPT S.R.L.				BENEFICIAR PRIMARIA SECTOR 6		PROIECT NR. 22/D2/2013
SPECIFICATIE	NUME	SEMNTURA	SCARA 1:100 1:1000	TITLU PROIECT REABILITARE SISTEM RUTIER ALEEA DREPTATII		FAZA S.F.
SEF PROIECT	Ing. D. Stroe					
PROIECTAT	Ing. C. Paunescu		DATA 12.2013	TITLU PLANSA PROFIL LONGITUDINAL		PLANSA NR. D02
DESENAT	Ing. A. Stefanescu					