


PROFIL LONGITUDINAL

SCARA 1:1000/100

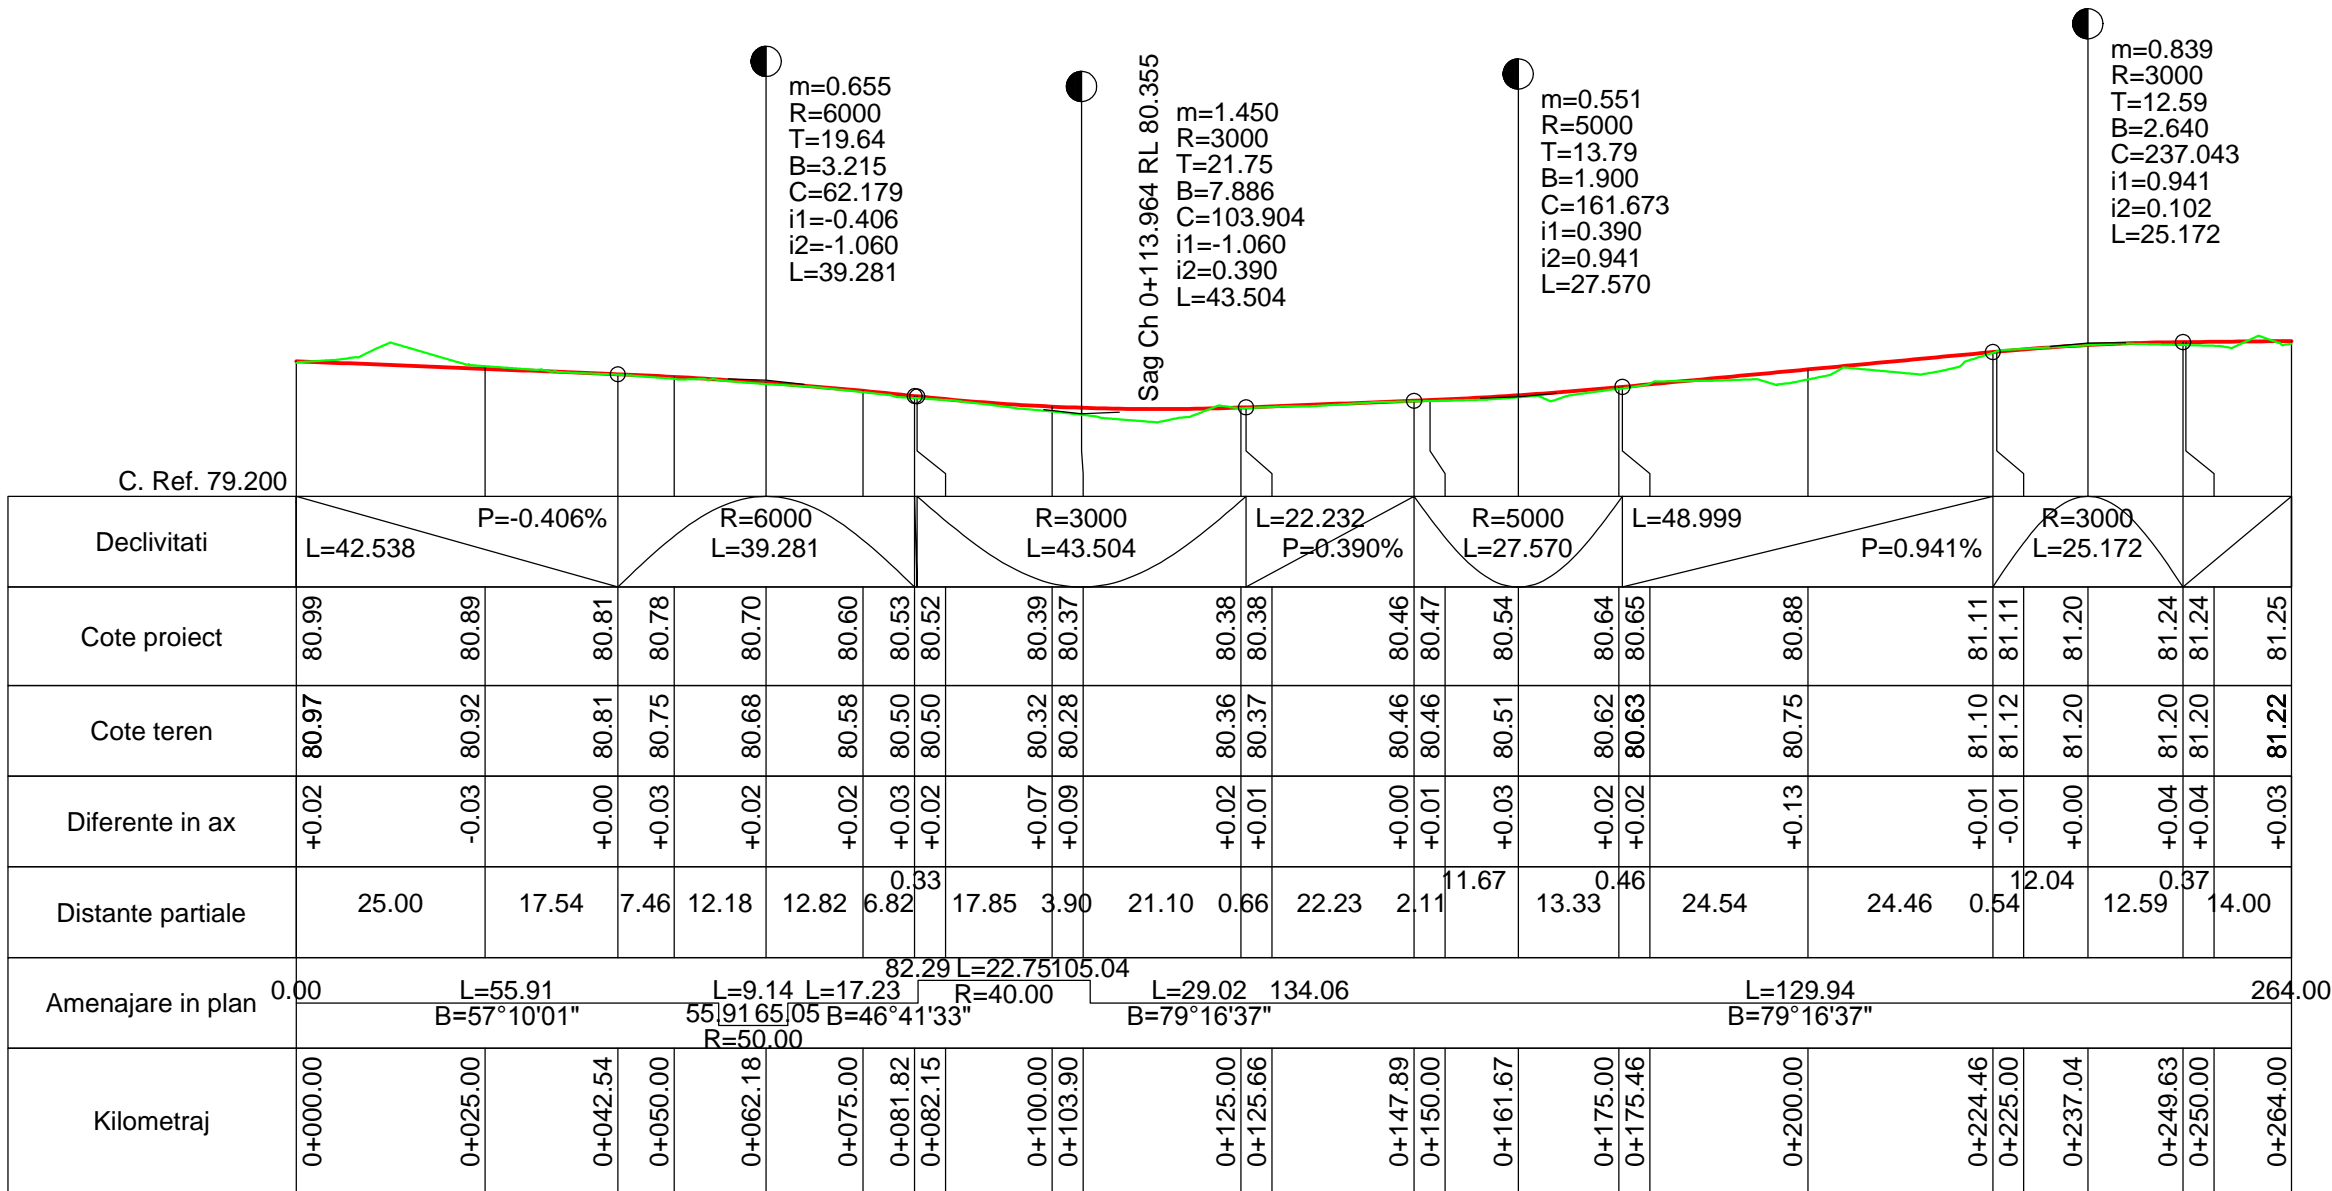

Str. Sergent Stefan Crisan Km 0+000.000 - 0+264.000 Scara: 1:1000/100

Str. Sergent Stefan Crisan

PROIECTANT S.C. C & D BEST DESIGN CONCEPT S.R.L.				BENEFICIAR PRIMARIA SECTOR 6		PROIECT NR. 22/D3/2013
SPECIFICATIE	NUME	SEMNATURA	SCARA 1:100 1:1000	TITLU PROIECT REABILITARE SISTEM RUTIER STRADA SERGENT CRISAN STEFAN		FAZA S.F.
SEF PROIECT	Ing. D. Stroe					
PROIECTAT	Ing. C. Paunescu		DATA 12.2013	TITLU PLANSA PROFIL LONGITUDINAL		PLANSĂ NR. D02
DESENAT	Ing. A. Stefanescu					