


PLAN DE SITUATIE
scara 1:500

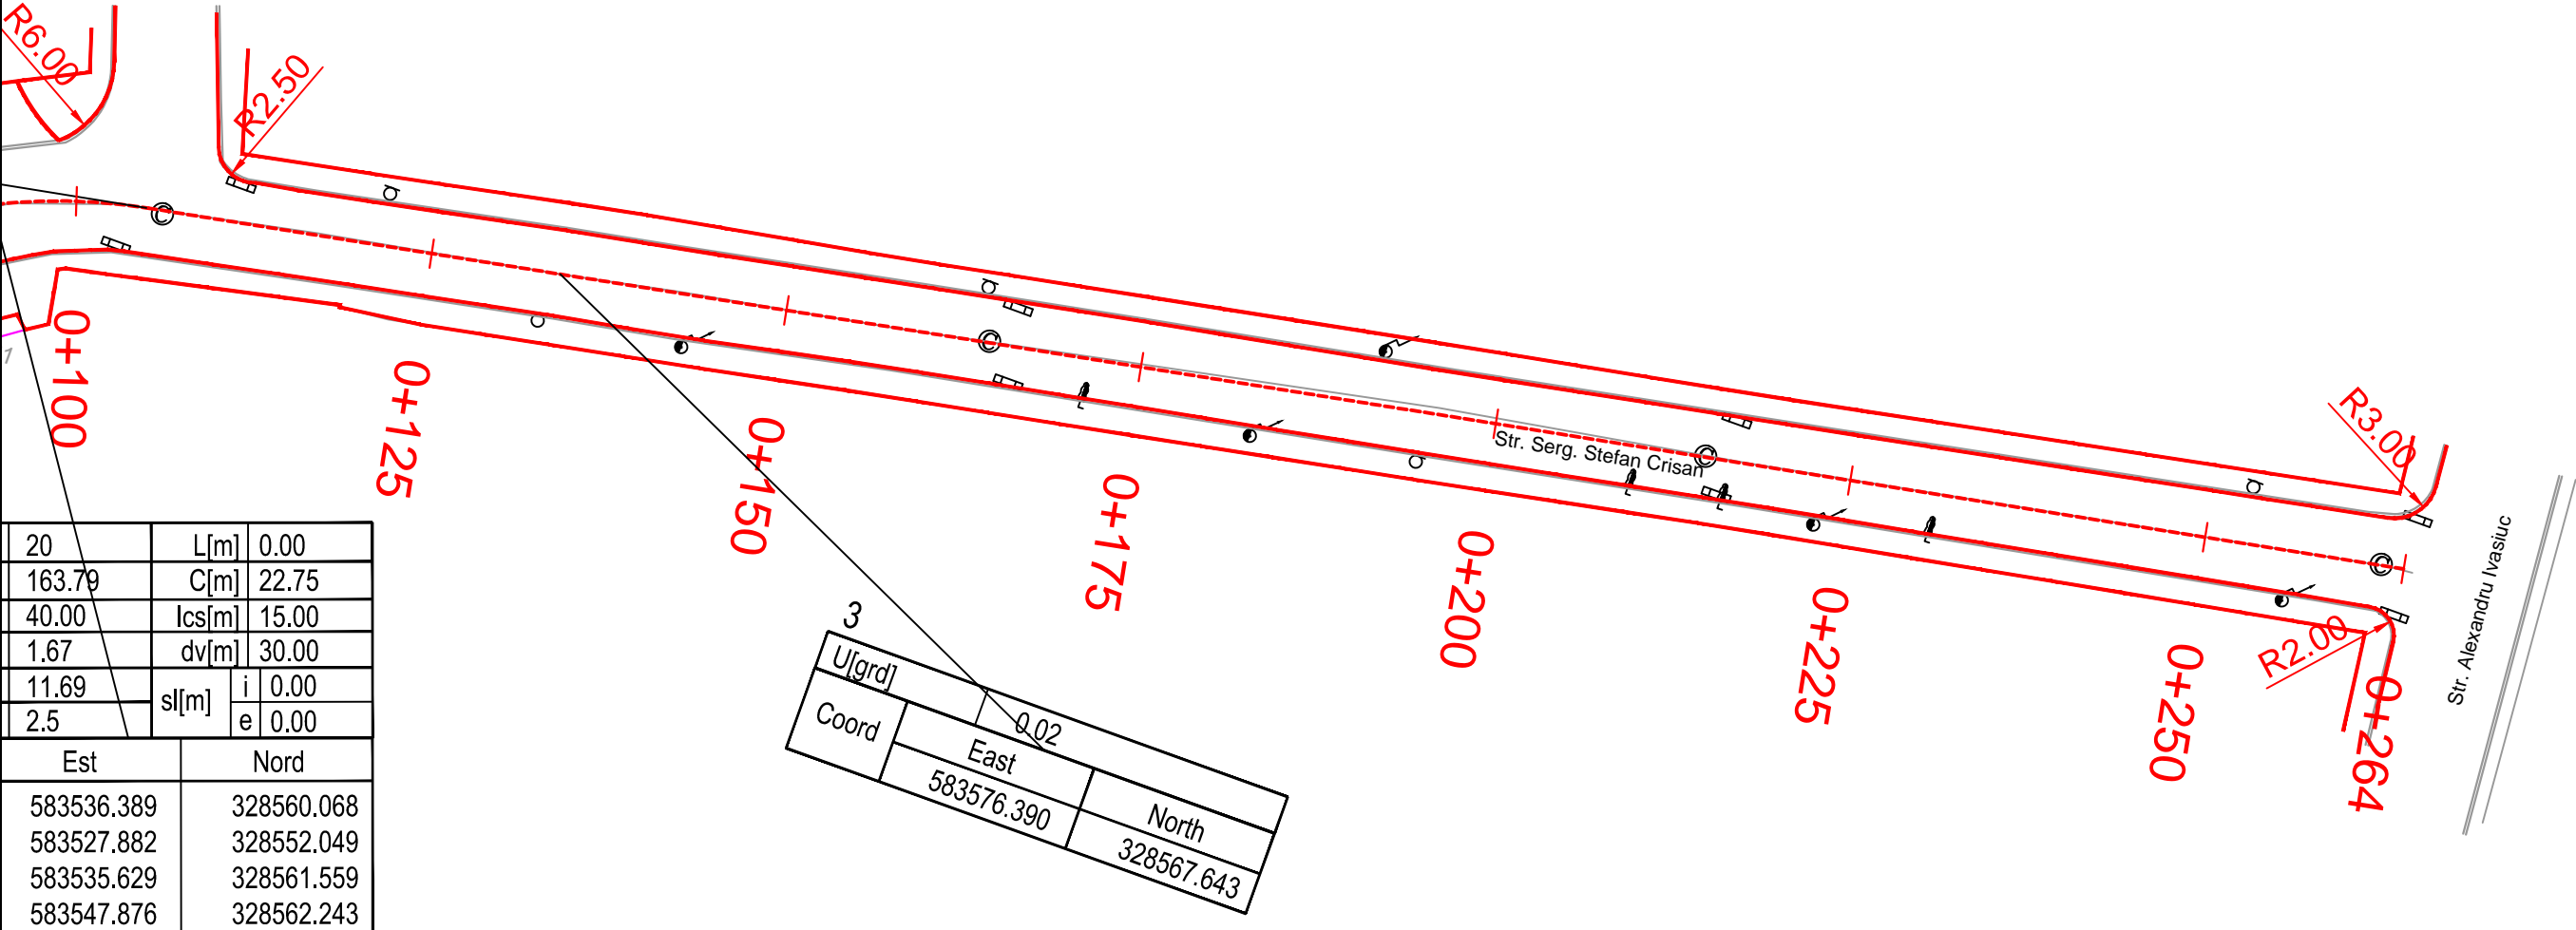

20	L[m]	0.00
163.79	C[m]	22.75
40.00	lcs[m]	15.00
1.67	dv[m]	30.00
11.69	sl[m]	i 0.00
2.5		e 0.00
Est		Nord
583536.389		328560.068
583527.882		328552.049
583535.629		328561.559
583547.876		328562.243

3	U[grd]	0.02
Coord	East	North
	583576.390	328567.643

PROIECTANT S.C. C & D BEST DESIGN CONCEPT S.R.L.				BENEFICIAR PRIMARIA SECTOR 6		PROIECT NR. 22/D3/2013
SPECIFICATIE	NUME	SEMNAURA	SCARA 1:500	TITLU PROIECT REABILITARE SISTEM RUTIER STRADA SERGENT CRISAN STEFAN		FAZA S.F.
SEF PROIECT	Ing. D. Stroe					
PROIECTAT	Ing. C. Paunescu		DATA 12.2013	TITLU PLANSA PLAN DE SITUATIE		PLANSA NR. D01/2
DESENAT	Ing. A. Stefanescu					