










Legenda:


-  Limita de proprietate
-  Limita parte carosabila
-  Marcaj axul drumului
-  Bordura
-  Bordura existenta
-  Delimitare drumuri existente in zona
-  Rigola scurgere ape pluviale
-  Traseu subteran conducta GAZ

 Hidrant

 Contor gaz

 B1 - Cedeaza Trecerea - existent

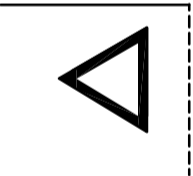 Marcaj orizontal - cedeaza trecerea - existent

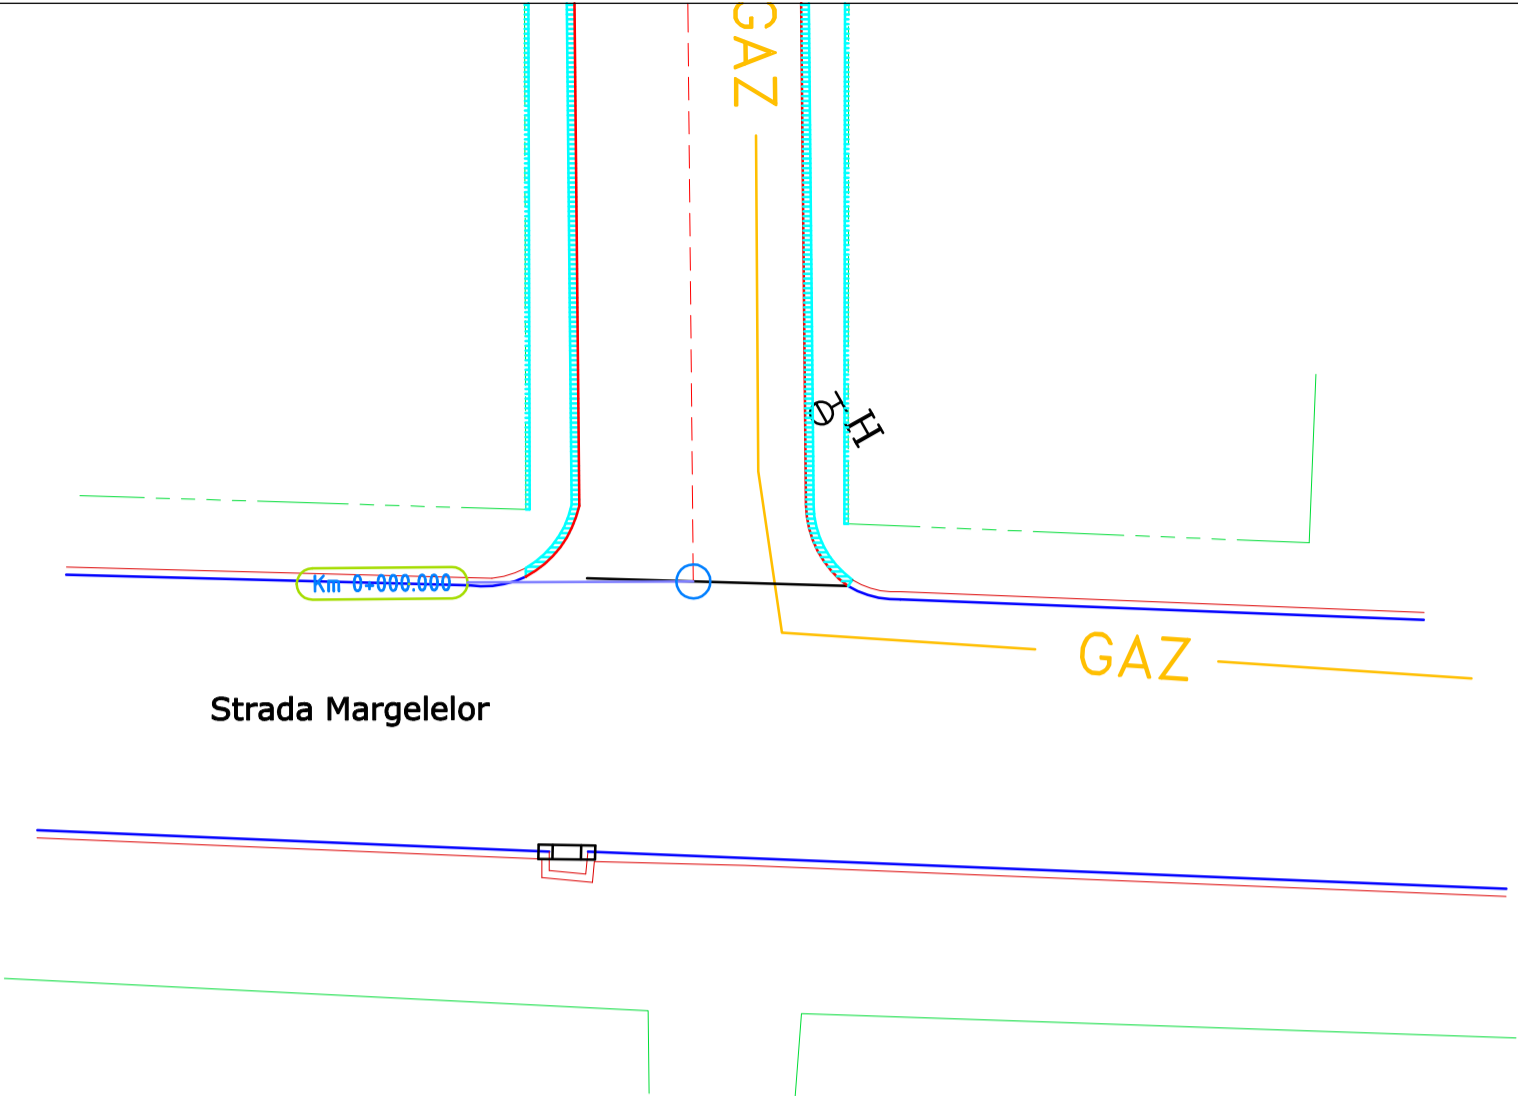

PS01	PS02	PS03	PS04	PS05	PS06	PS07	PS08
------	------	------	------	------	------	------	------

Proiectant: GREEN LINE CONSTRUCT S.R.L.				BENEFICIAR: Sectorul 6, Bucuresti		Proiect n 1301/201
115/1285/2008 RO24516549 Str. Dispensariului nr.957, Darmanesti, Judetul Dambovitza						
SPECIFICATIE	NUMELE SI PRENUMELE		SEMNATURA	Scara: 1:200		TITLU PROIECT: Reabilitarea sistemului rutier pe strada Padurarilor
Sef proiect	Ing. Alin PETROI					Faza: S.F.
Proiectat	Ing. Marian LINCA			Data: 2013		TITLU PLANSA: Plan de situatie (inclusiv semnalizare rutiera) - situatie proiectata
Desenat	Stefan PETROI					Plansa n PS-08