
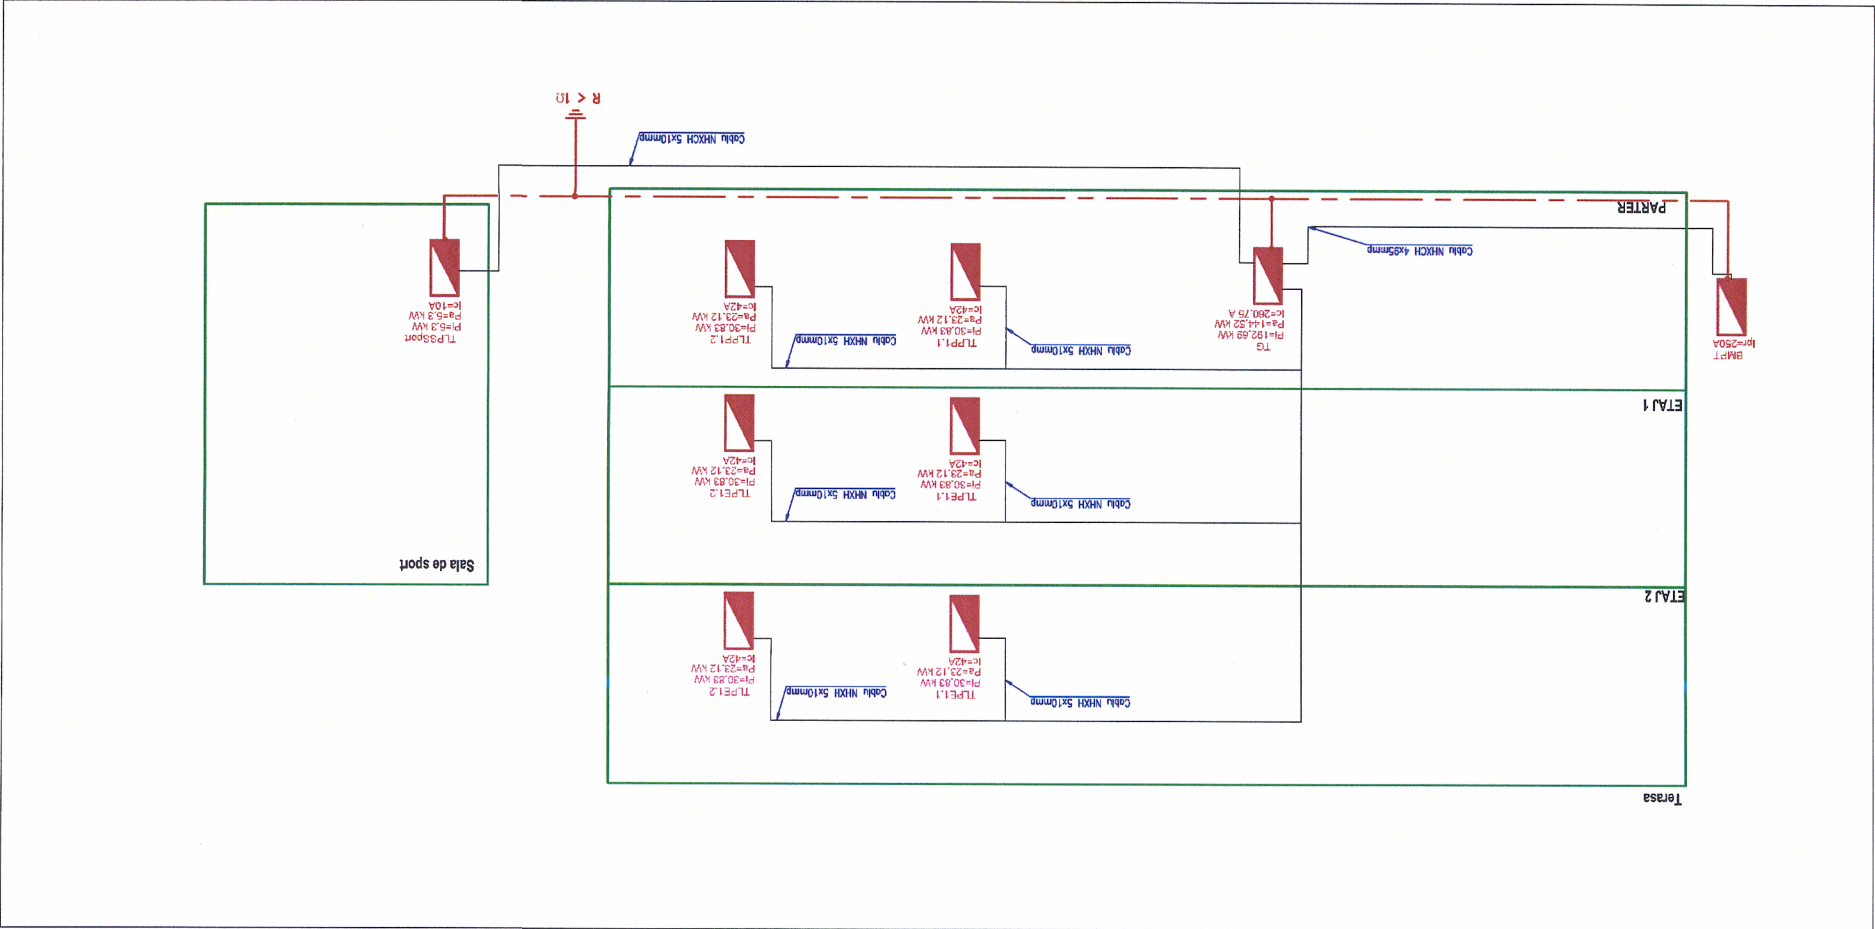
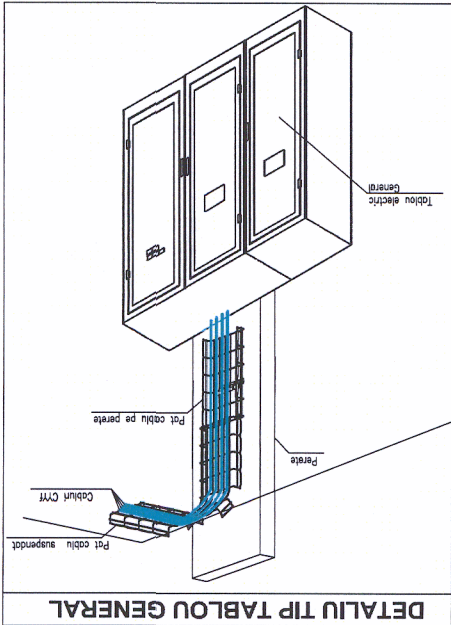


SCHEMA GENERALA DE DISTRIBUTIE

NOTA INSTALATII ELECTRICE

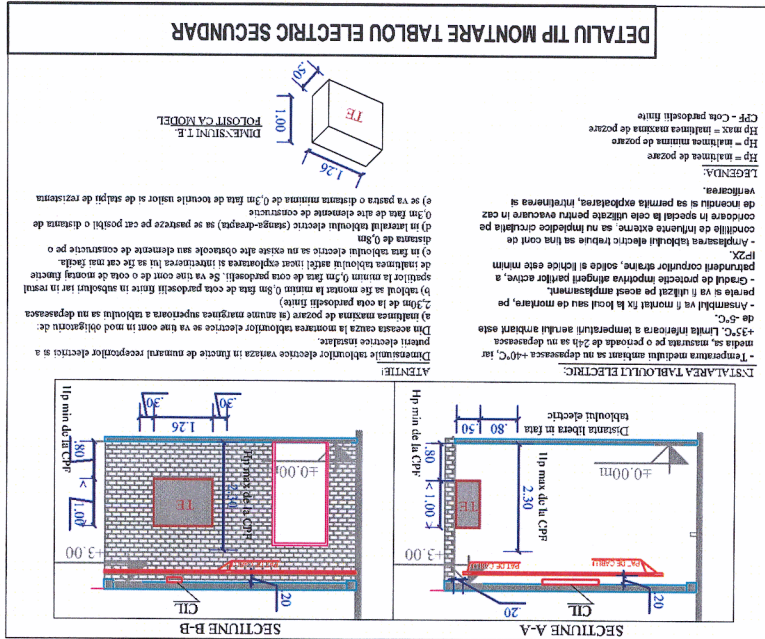

BMPT - Bloc Masura si Protectie Trafazat
TG - Tablou electric general
TLP(x)(y) - Tablou electric lumini si prize palier (x), Nr(y)

[illegible]