


PROFIL LONGITUDINAL


scara 1:100/1:500

85

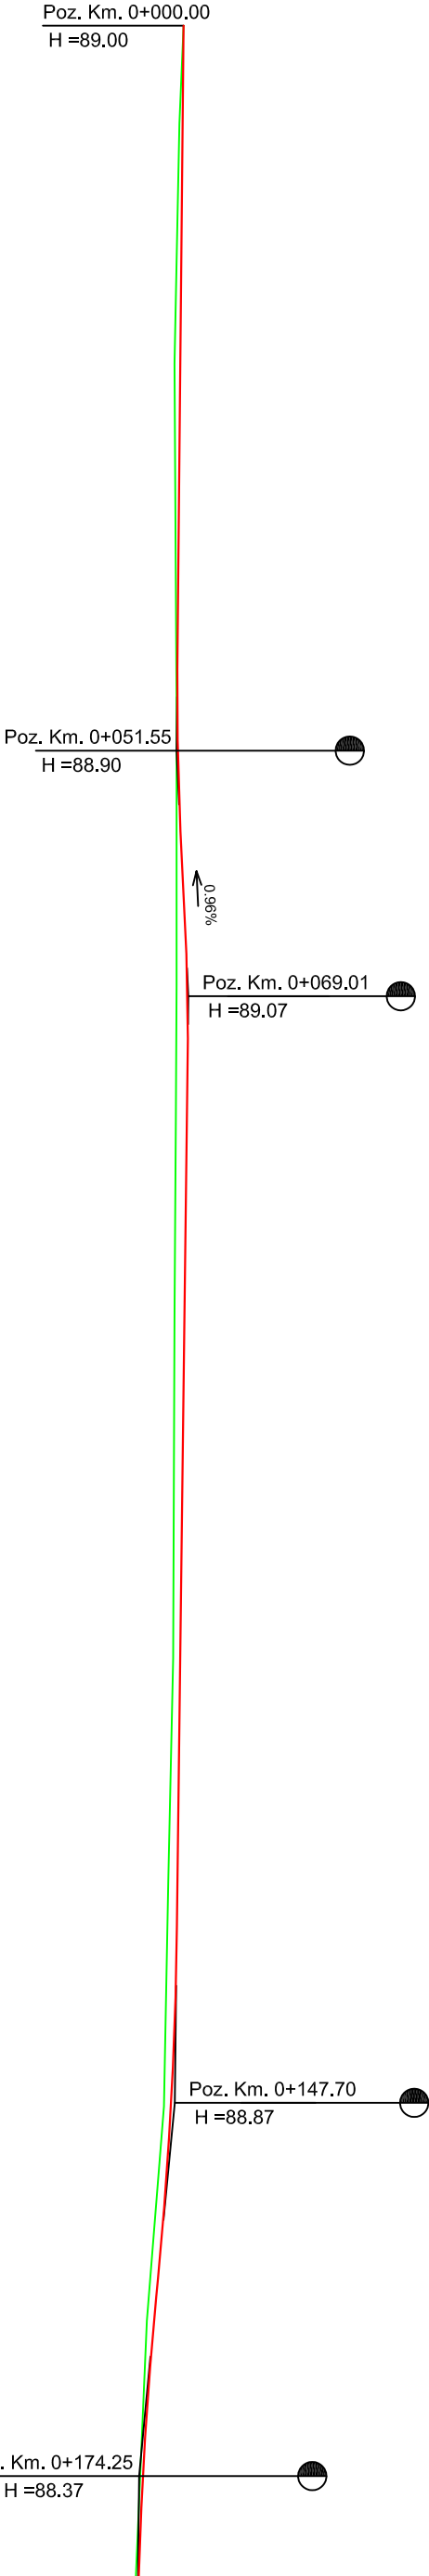

COTE PROIECT	89.00	88.99	88.95	88.91	88.91	88.91	88.96	89.04	89.05	89.06	89.06	89.05	89.01	88.95	88.91	88.90	88.82	88.64	88.61	88.58																								
	0.19%												0.25%																															
	L=11.50 R=1000 B=0.02						L=6.01 R=500 B=0.01						L=24.97 R=1500 B=0.05																															
	45.8						0.96%						63.2						1.91%																									
	8.7												1.9																															
COTE TEREN	89.00	88.94	88.87	88.90	88.90	88.89	88.87	88.85	88.78	88.72	88.48																																	
DIFERENTE IN AX	0.00	0.05	0.08	0.01	0.15	0.16	0.14	0.10	0.13	0.10	0.10																																	
POZ. KM.	0.00	7.695	17.1	24.04	24.7	48.74	19.5	68.26	9.5	77.80	14.91	83.91	24.3	116.08	15.9	132.00	16.96	15.3	163.21	21.8																								
PICNET	1	2	3	4	5	6	7	8	9	10	11																																	
ALINIAMENT SI CURBE	8.06 R=8	16.51										6.14 R=100	38.30										41.72 R=140	16.52										22.10	22.10									

Strada Moise Constantin

VERIFICATOR/ EXPERT:	NUME:	SEMNATURA:	CERINTA:	REFERAT/EXPERTIZA NR./DATA:	
PROIECTANT GENERAL: S.C. KXL S.R.L.					
SPECIFICATIE:	NUME:	SEMNATURA:	SCARA: 1:100 1:500	TITUL PROIECTULUI: ACTUALIZARE S.F. REABILITARE SISTEM RUTIER STRADA MOISE CONSTANTIN	Faza: S.F.
PROIECTAT:	Ing. Andrei Sovaiala				
DESENAT:	Ing. Andrei Sovaiala				
VERIFICAT:	Ing. Daniel Tudor		DATA: mai. 2013	PROFIL LONGITUDINAL	Plansa nr. 4.1