



PROFIL LONGITUDINAL

scara 1:100/1:500

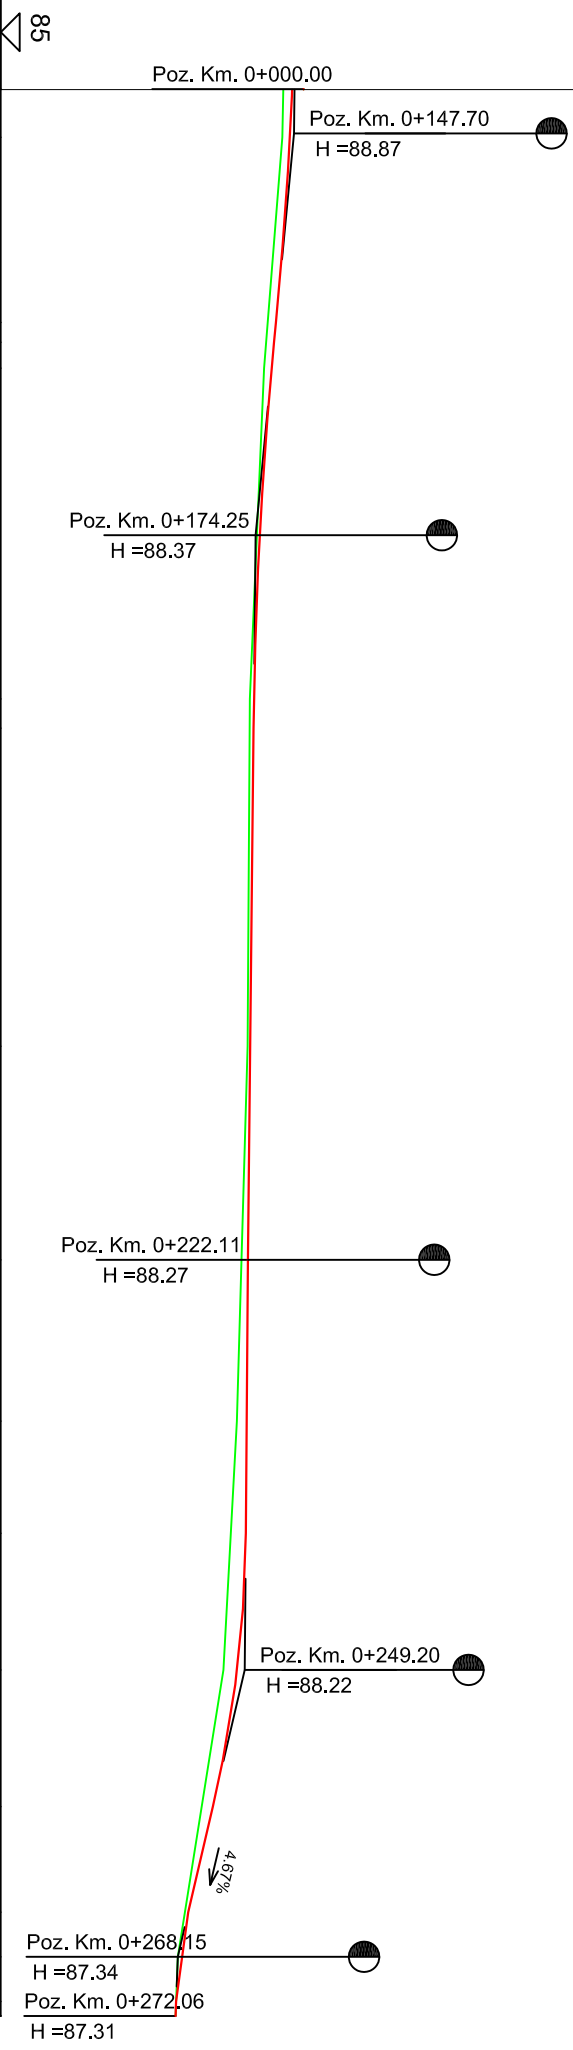

COTE PROIECT	89.00	88.82	88.64	88.61	88.58														
PANTE		L=24.97 R=1500 B=0.05					L=25.49 R=1500 B=0.05												
COTE TEREN	89.00	88.72					88.48												
DIFERENTE IN AX	0.00	0.10					0.10												
POZ. KM.	0.00	147.96	15.3	163.21	21.8	185.06	22.9	208.00	24.8	232.77	16.4	249.20	19.	268.15	3.86	272.06			
PICHET	1	10		11		12		13		14		15		16	17				
ALINIAMENT SI CURBE			22.10					66.96						33.65					

Strada Mois

VERIFICATOR/ EXPERT:	NUME:	SEMNAȚURA:	CERINȚA:	REFERAT/EXPERTIZA NR./DATA:	
PROIECTANT GENERAL: S.C. KXL S.R.L.					BENEFICIAR: PRIMARIA SECTOR 6
SPECIFICATIE:	NUME:	SEMNAȚURA:	SCARA: 1:100 1:500		
PROIECTAT:	Ing. Andrei Sovatala		ACTUALIZARE S.F. REABILITARE SISTEM RUTIER STRADA MOISE CONSTANTIN		
DESENAT:	Ing. Andrei Sovatala				
VERIFICAT:	Ing. Daniel Tudor		DATA: mai. 2013	PROFIL LONGITUDINAL	Planșa nr. 4.2