



PROFIL TRANSVERSAL TIP  
scara 1:50

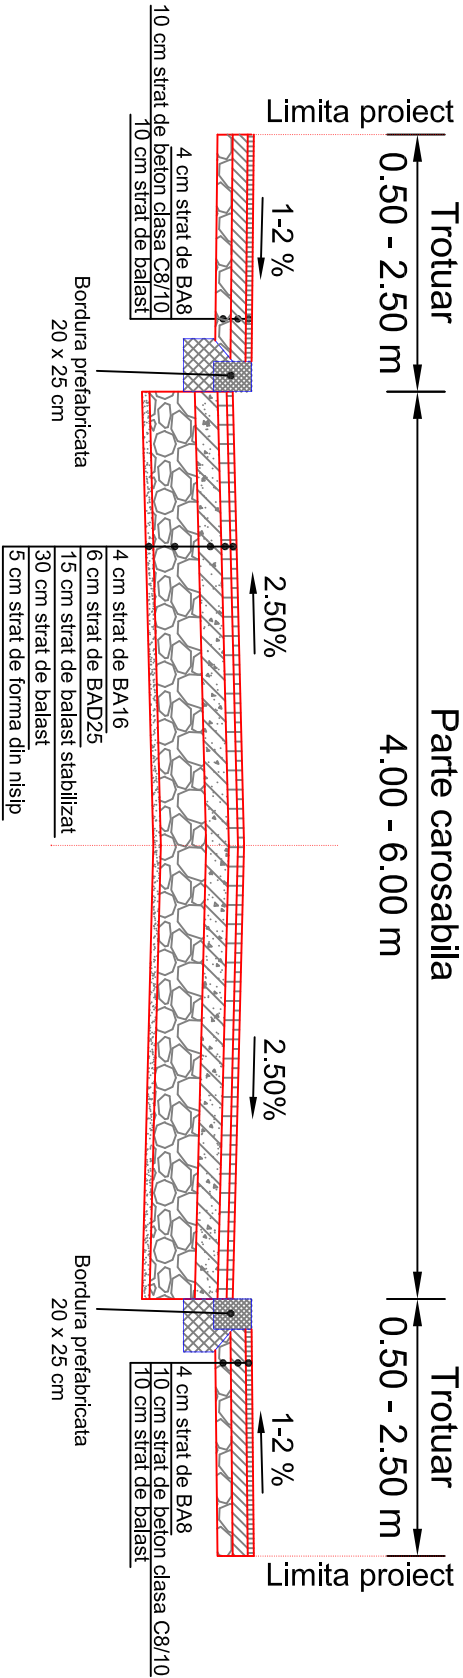

VERIFICATOR/ EXPERT:	NUME:	SEMNATURA:	CERINTA:	REFERAT/EXPERTIZA NR./DATA:	
PROIECTANT GENERAL: S.C. KXL S.R.L.				BENEFICIAR: PRIMARIA SECTOR 6	Proiect nr. 09/06/08/ 2013
SPECIFICATIE:	NUME:	SEMNATURA:			
PROIECTAT:	ing. Andrei Sovaiala				
DESENAT:	ing. Andrei Sovaiala				
VERIFICAT:	ing. Daniel Tudor		DATA: mai. 2013	PROFIL TRANSVERSAL TIP	Plansa nr. 5