
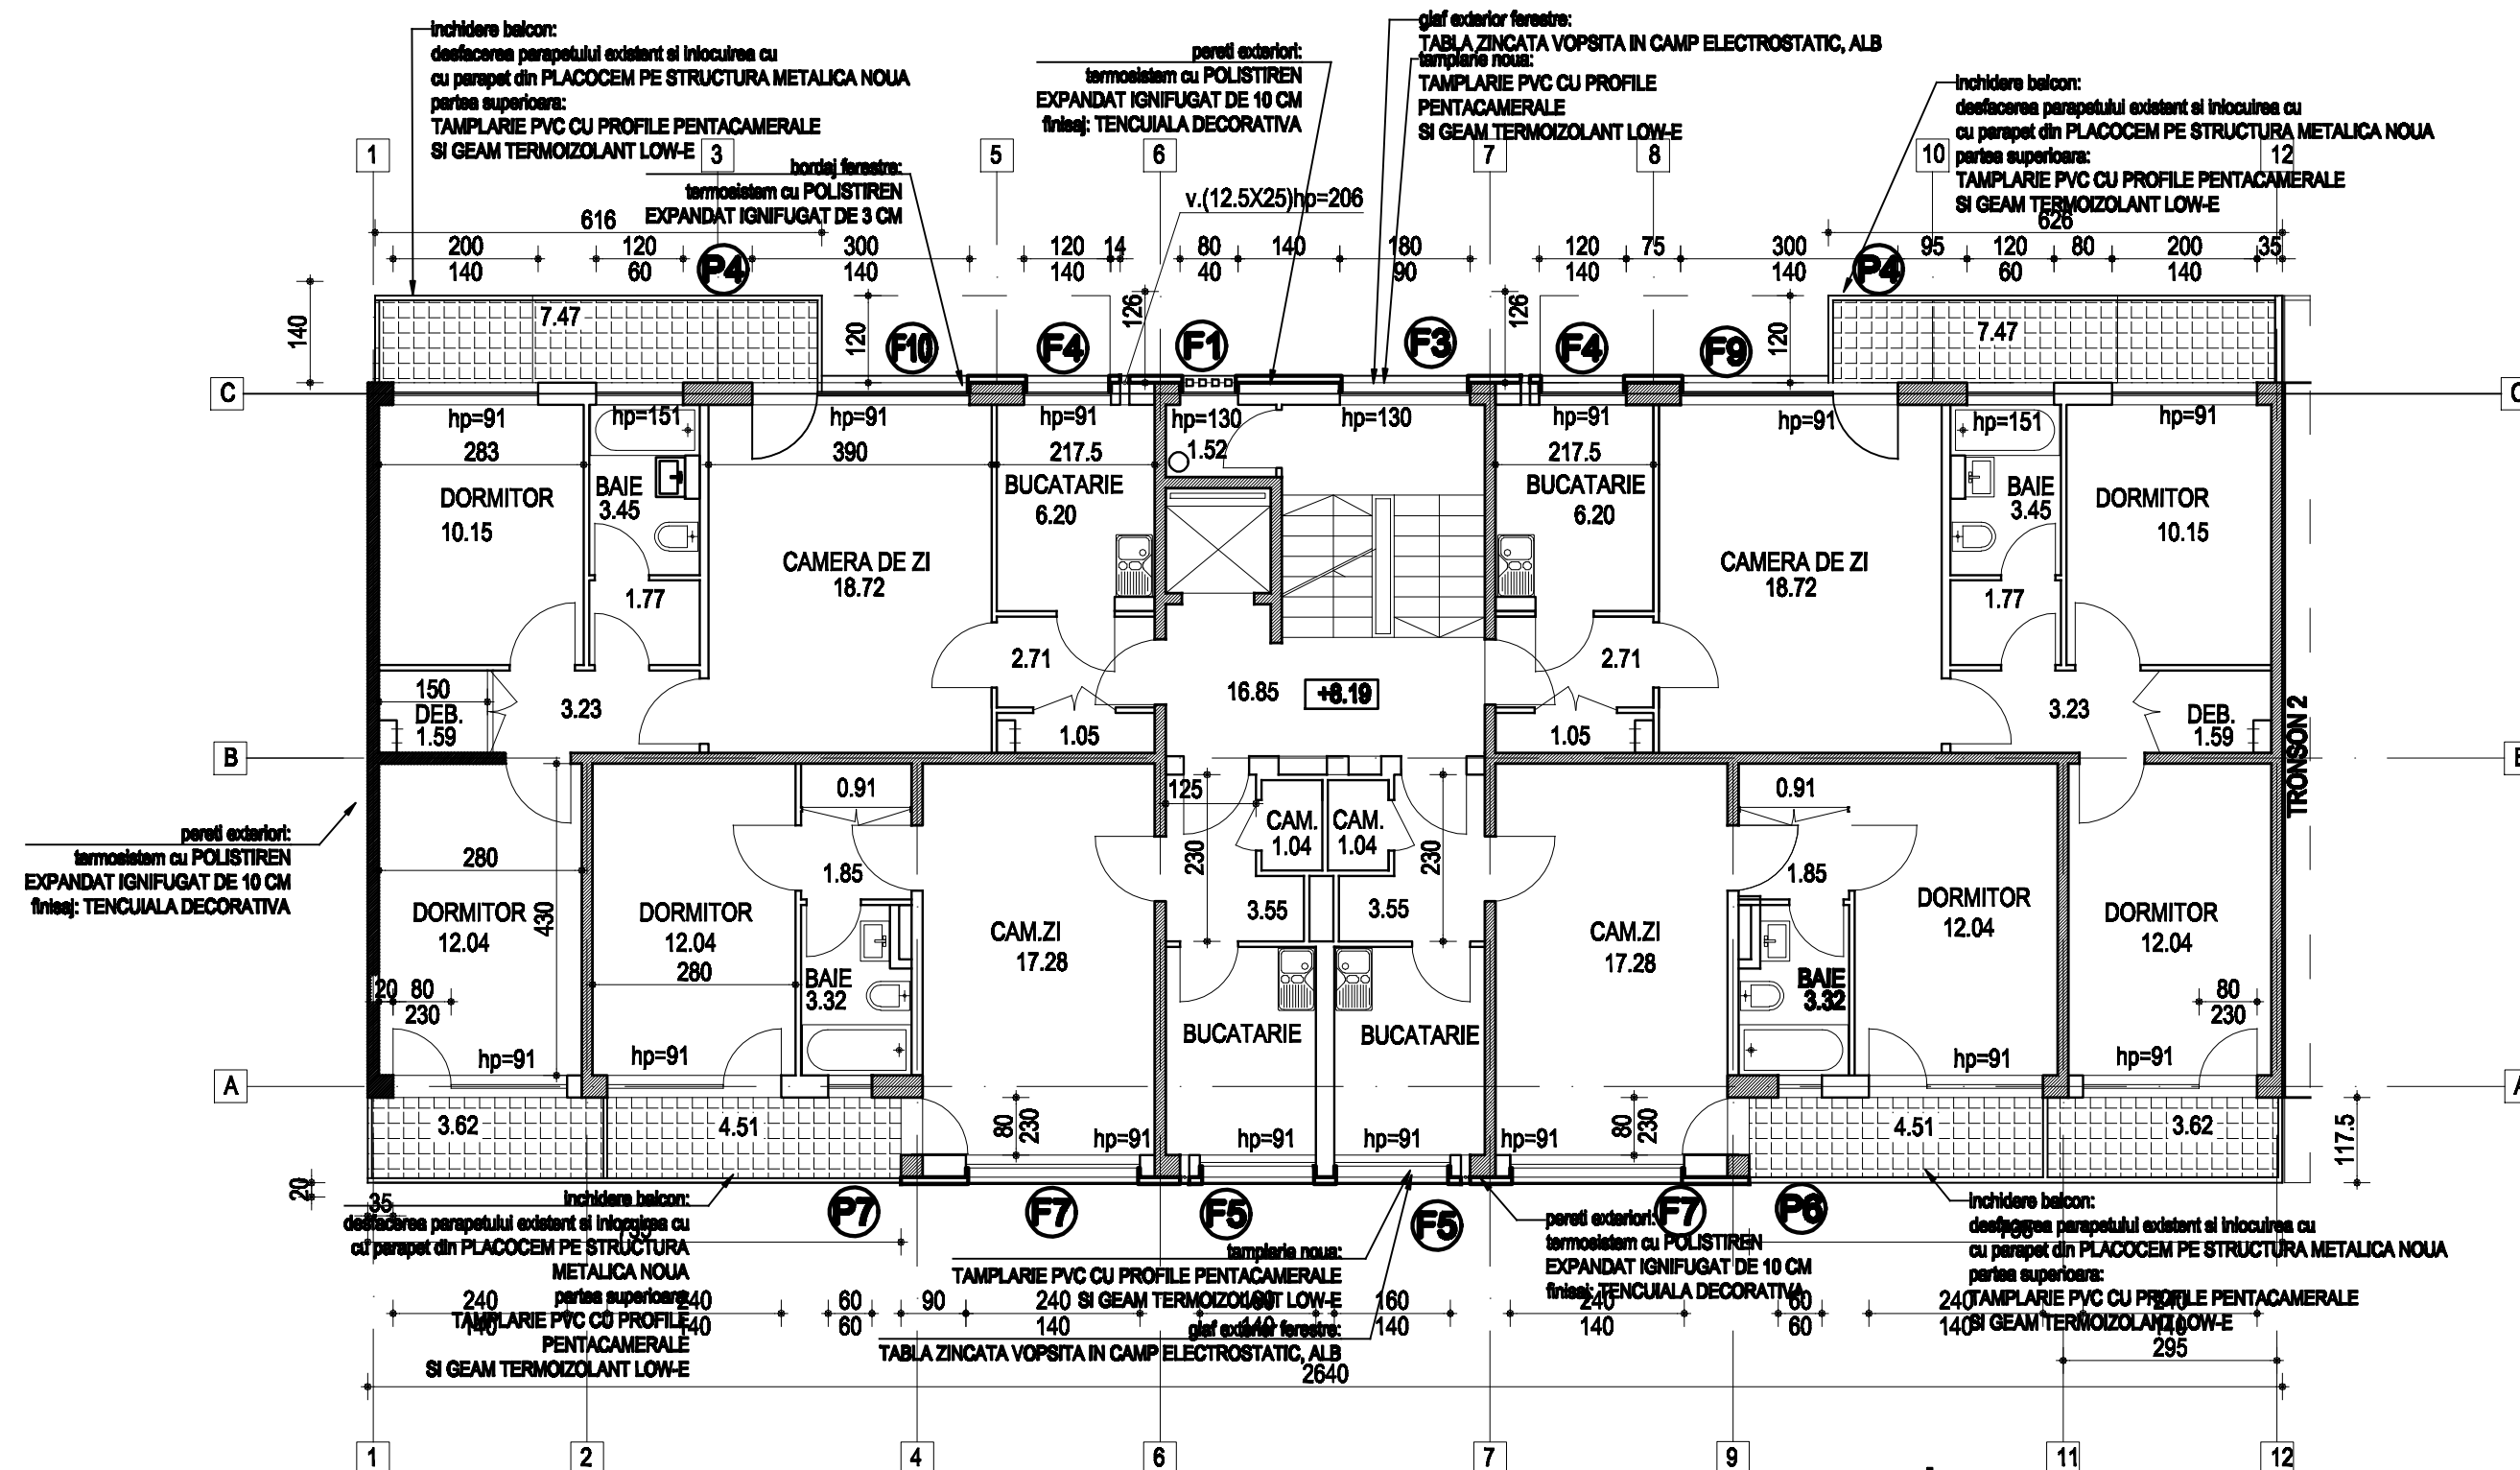


EXISTENT

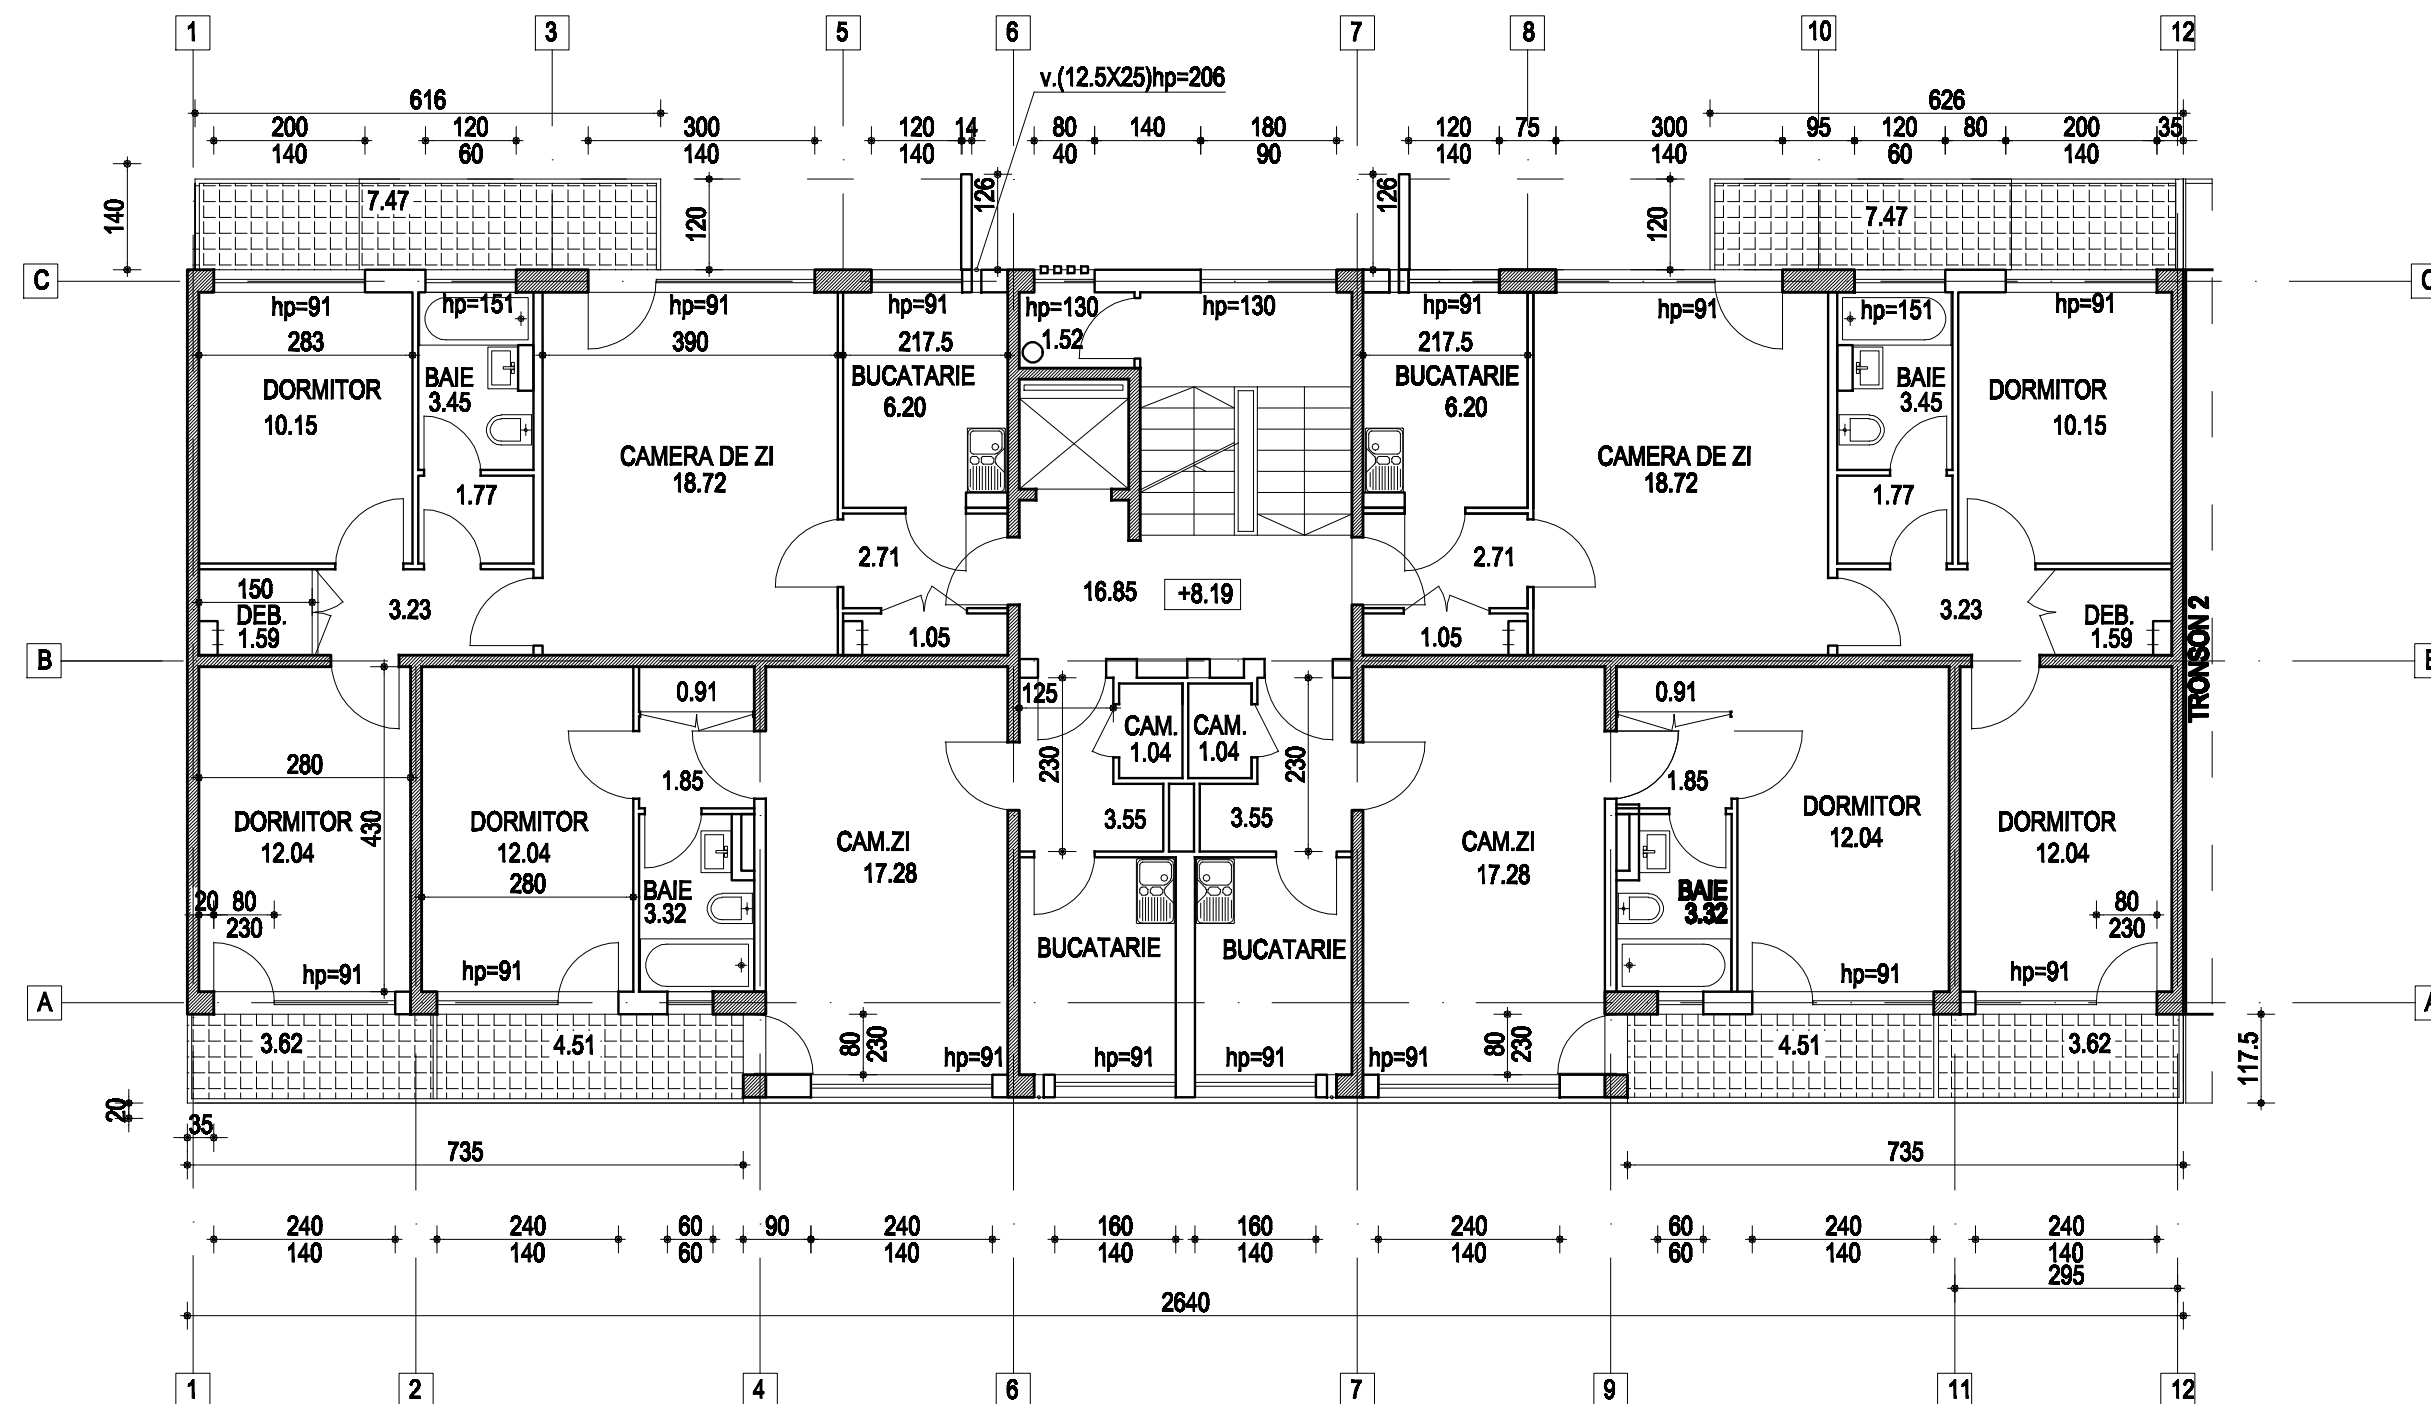

PROPUNERE

TR.1	TR.2	TR.3
------	------	------

sc.A sc.B sc.C
Aleea Poiana Vadului nr.1

- CLASA DE IMPORTANTA III
- CATEGORIA DE IMPORTANTA "C" NORMALA
- GRADUL DE REZISTENTA LA FOC II
- RISC MIC DE INCEDIU

Verificator/ Expert	Nume	Semnatura	Carinta	Referat / Expertiza Nr. / Data
S.C.HACHIKO DESIGN S.R.L J 40 / 2127 / 2010 str. DINU VINTILA nr. 11, et.8,cam 8,sector 2				BENEFICIAR: Primaria Sectorului 6
Specificatie NUME				Proiect nr.: 25/2011
Sef proiect arh. Luminita POPESCU				Faza: DALI
Proiectat arh. Romina DEBRECZENI				Planşa nr. A 13
Desenat arh. Romina DEBRECZENI				