



EXISTENT

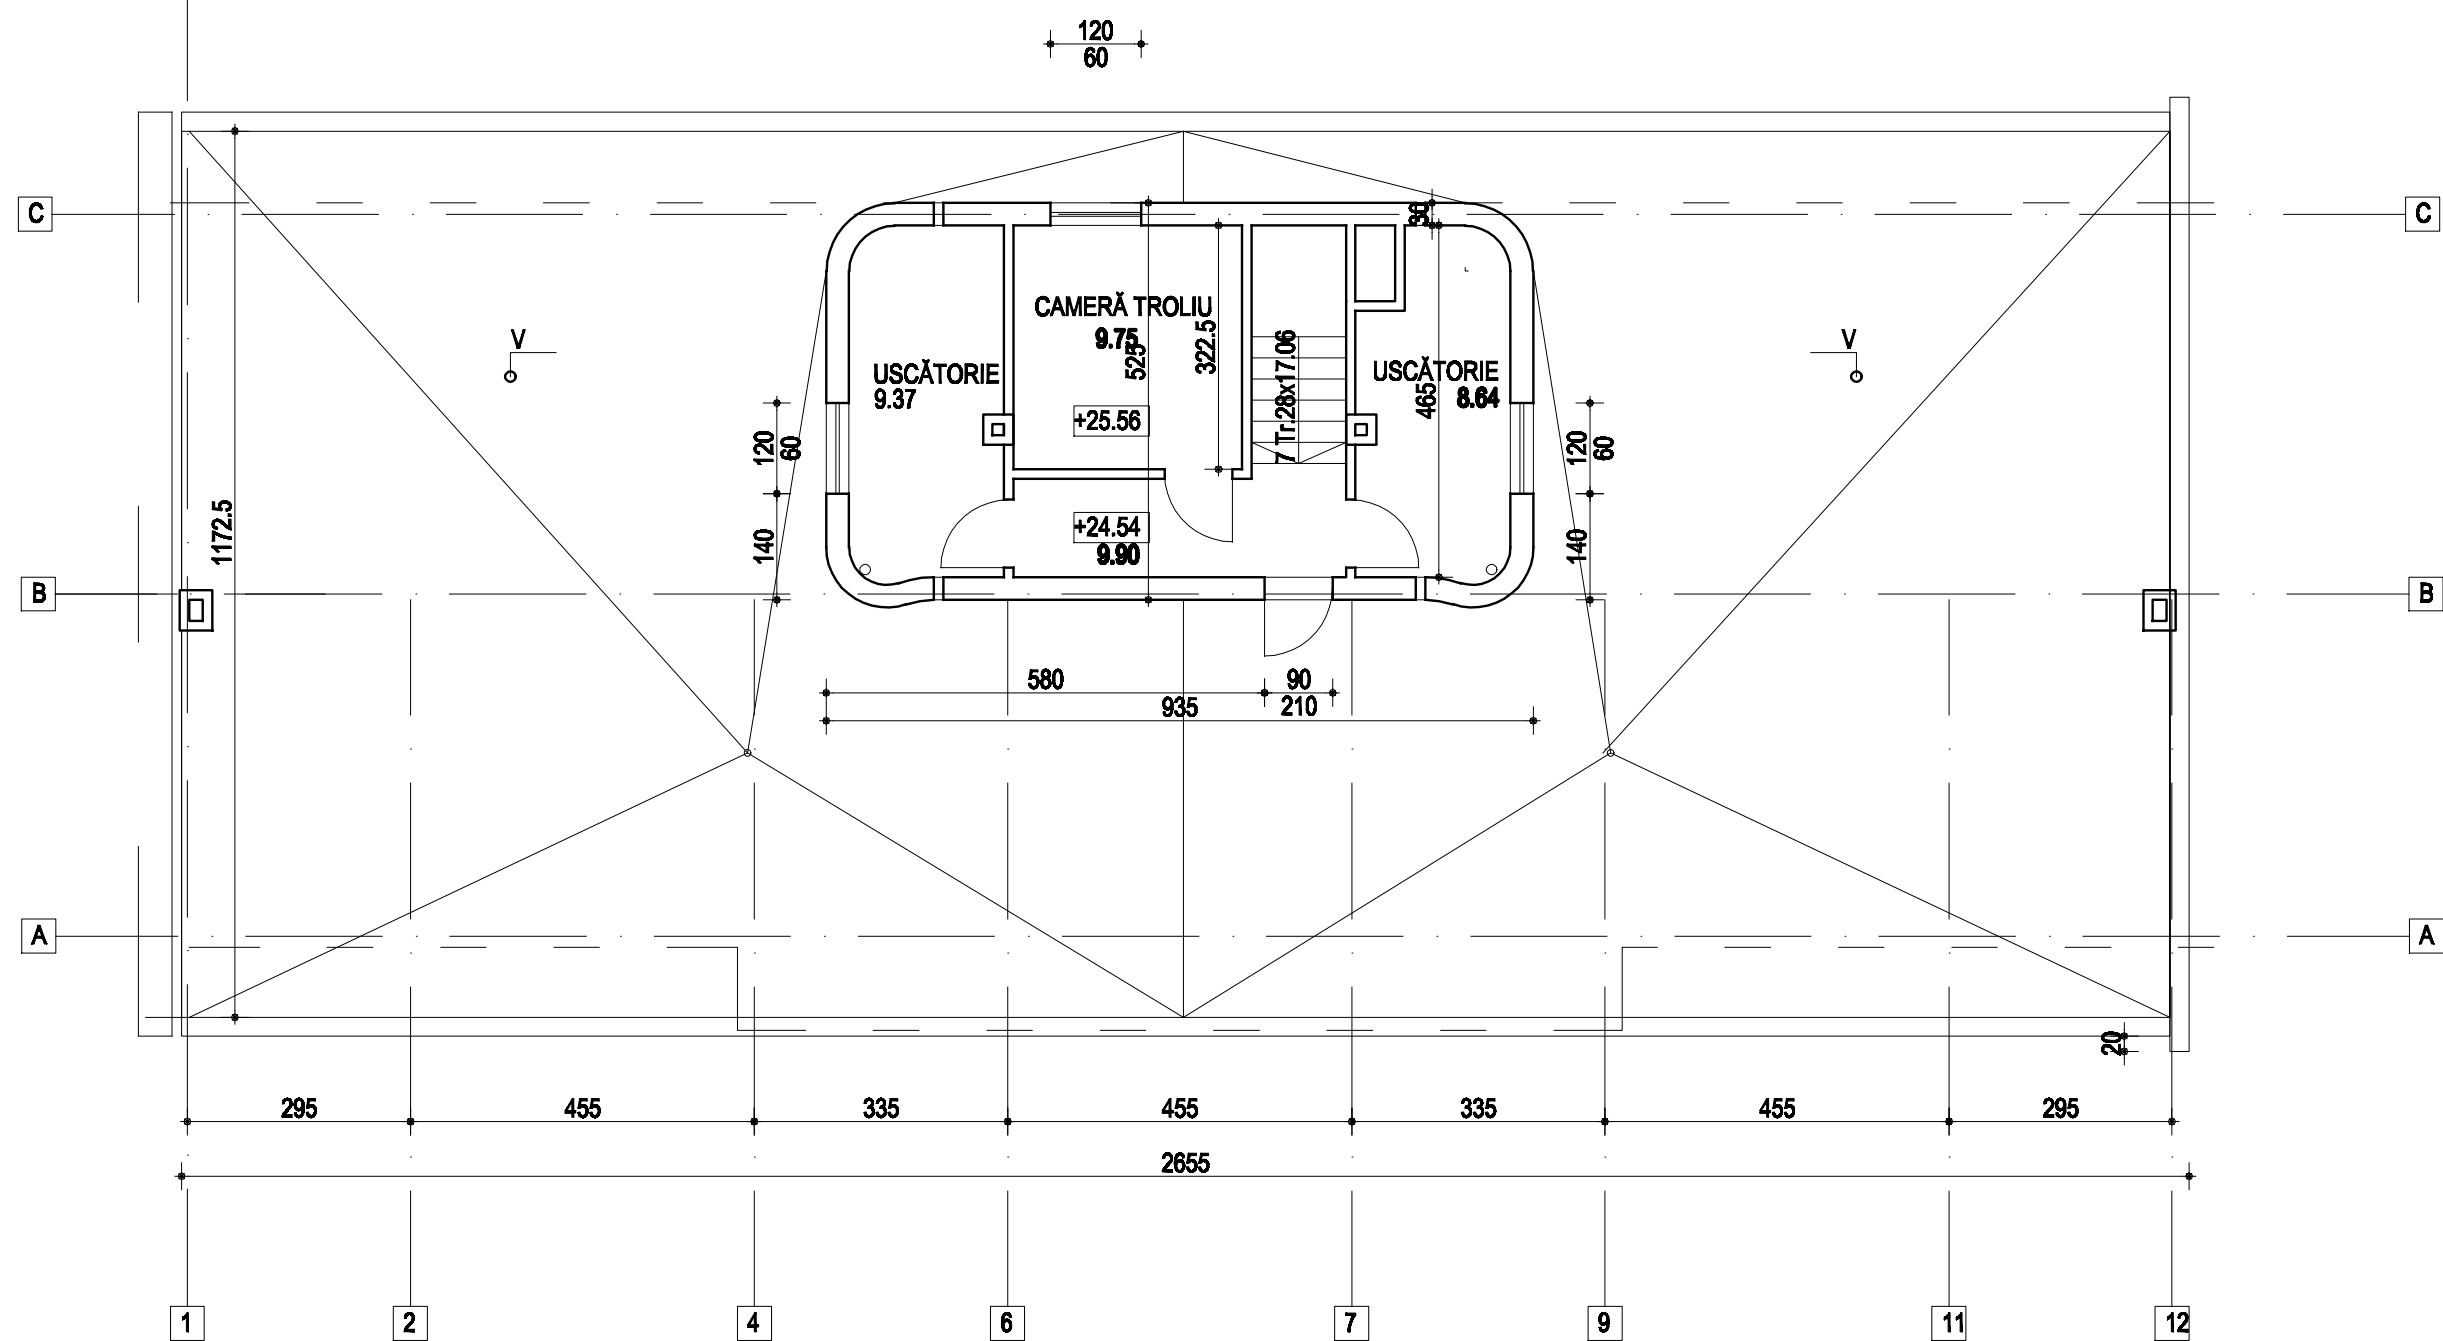

PROPUNERE

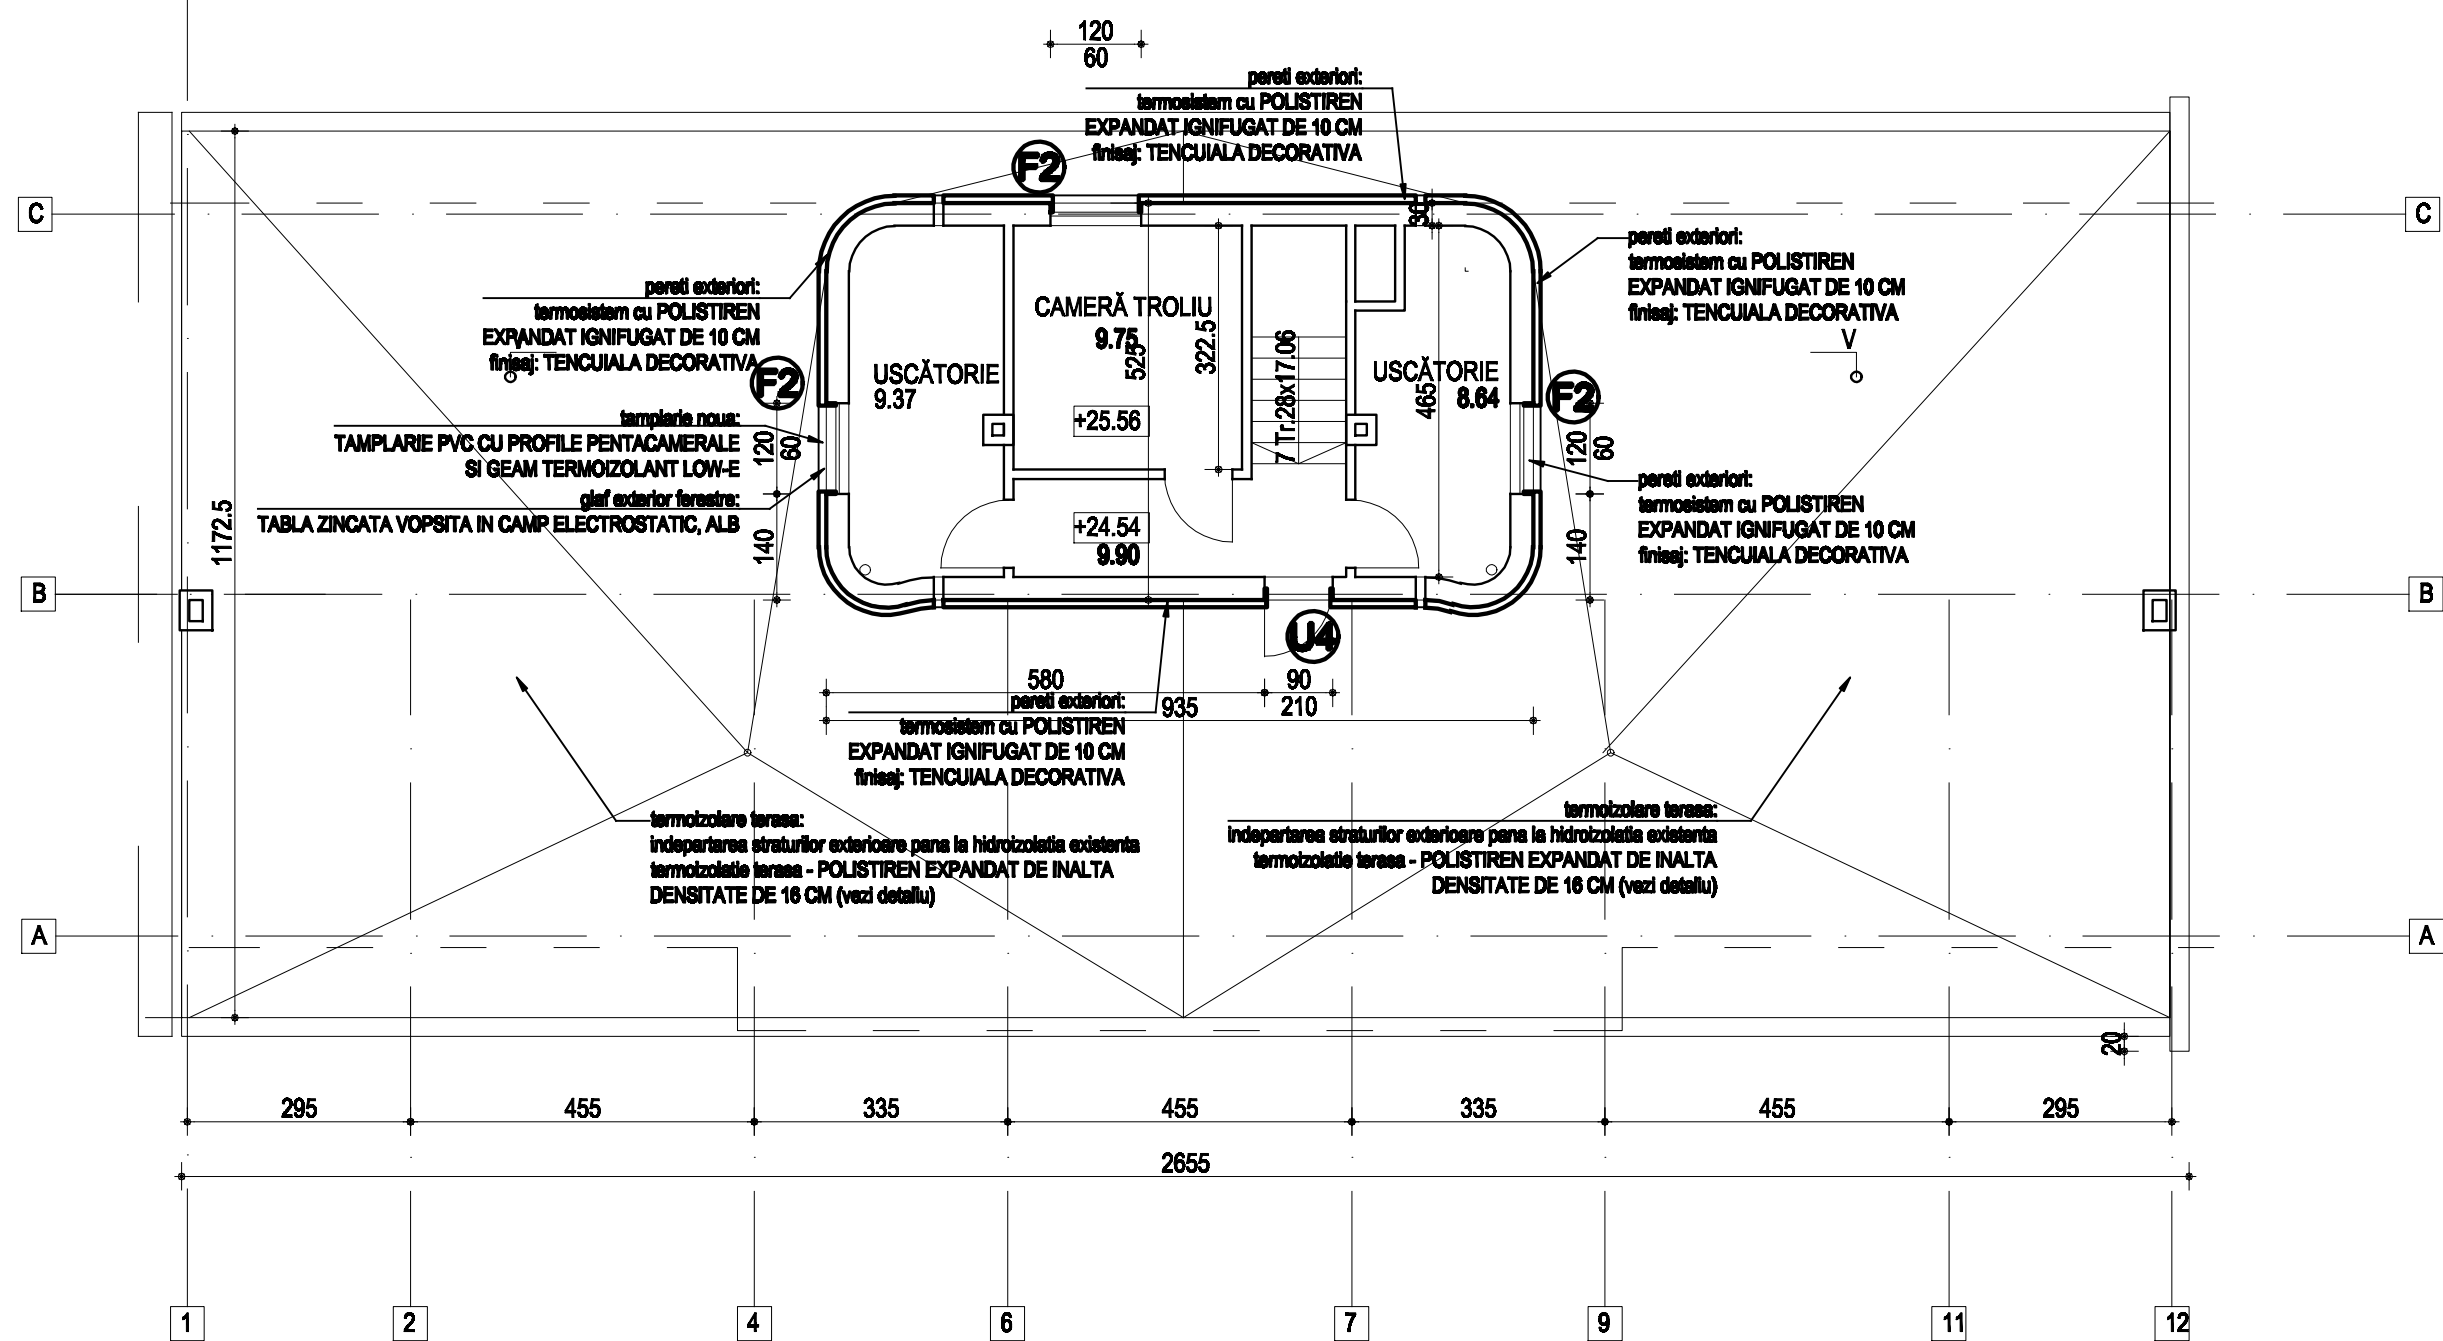

TR.1	TR.2	TR.3
------	------	------

sc.A sc.B sc.C
Aleea Poiana Vadului nr.1

- CLASA DE IMPORTANTA III
- CATEGORIA DE IMPORTANTA "C" NORMALA
- GRADUL DE REZISTENTA LA FOC II
- RISC MIC DE INCEDIU

Verificator/ Expert	Nume	Semnatura	Carinta	Referat / Expertiza Nr. / Data	
S.C.HACHIKO DESIGN S.R.L J 40 / 2127 / 2010 str. DINU VINTILA nr. 11, et.8,cam 8,sector 2				BENEFICIAR: Primaria Sectorului 6	Proiect nr.: 25/2011
Specificatie	NUME	Semnatura	Scara: 1:100	Titlu proiect: Expertiza tehnica, Audit energetic, DALI+DTAC+PI+CS+DE Verificare si Asistenta tehnica pt.Lucrarile de reabilitare termica 273 Mocal, Sector 6, Bucuresti BL."ODE",aleea Poiana Vadului nr.1	
Sei proiect	arh. Luminita POPESCU			Faza: DALI	
Proiectat	arh. Romina DEBRECZENI		Data: 2011	Titlul planșei: TRONSON 3 - PLAN ET.TEHN. EXISTENT + PROPUNERE	
Desenat	arh. Romina DEBRECZENI			Planșa nr. A 22	