


FATADA EST RELEVU

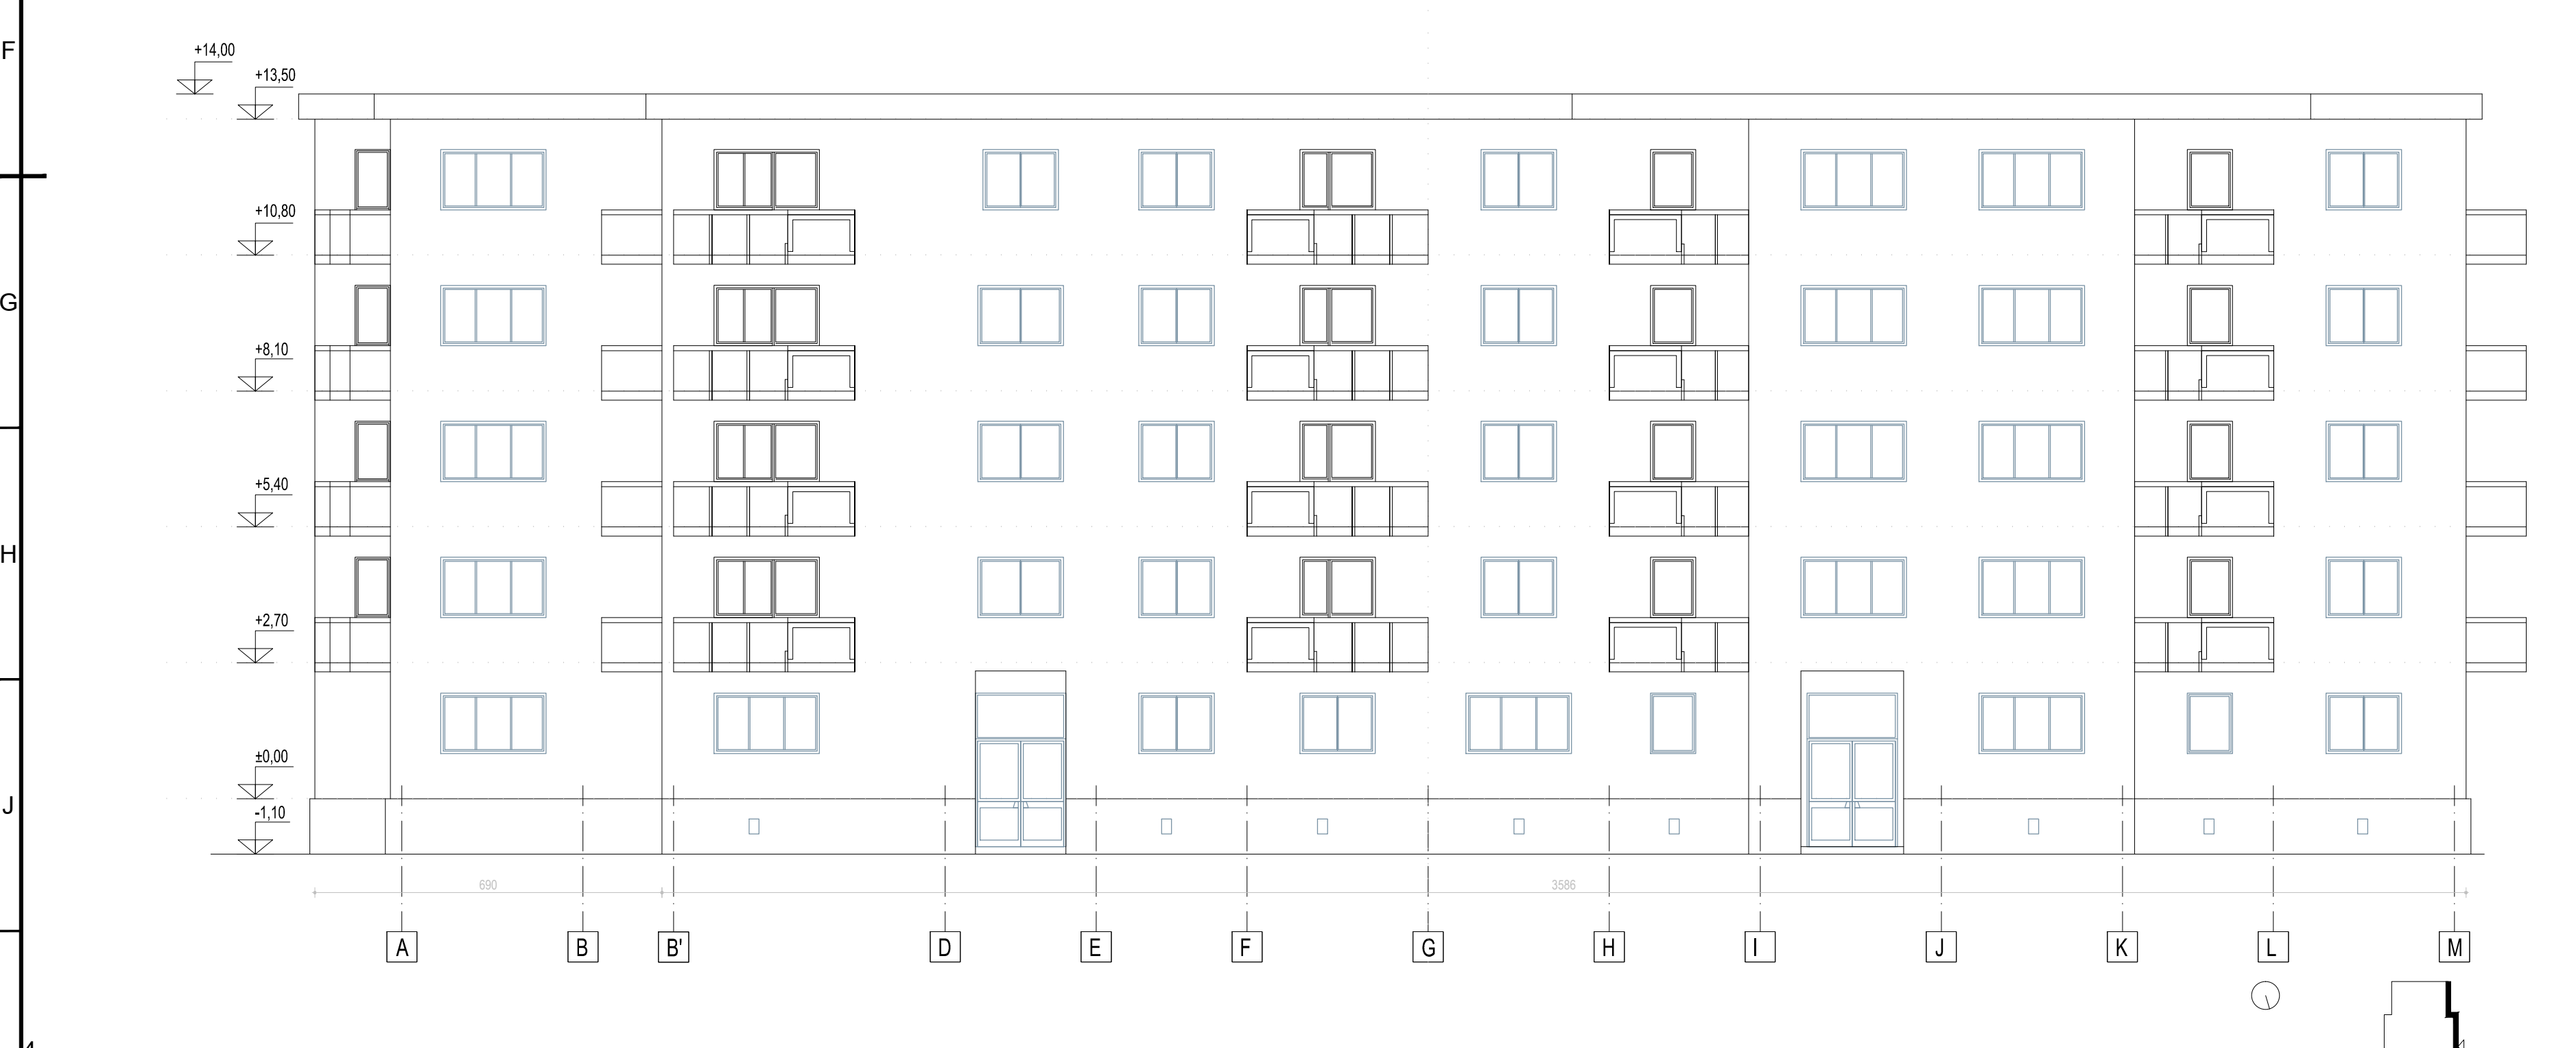

FATADA VEST RELEVU



FATADA EST PROPUNERE



FATADA VEST PROPUNERE

CATEGORIA DE IMPORTANTA "C" - NORMALA			
GRADUL DE REZISTENTA LA FOC - B			
RISC MIC DE INCENDIU			
Verificator	Nume	Semnatura	Careta
Export			
S.C.HACHIKO DESIGN S.R.L.		BENEFICIAR: Primaria Sectorului 6	
J 40 / 2127 / 2010		Proiect nr.	
str. DINU VINTILA nr. 11, et.8, cam. 8, sector 2		25/2011	
Specificatie	NUME	Semnatura	Scara
Seif proiect	ingh. Luminita POPESCU		1:100
Proiectat	ingh. Ana-Mihaela DESPA		
Desenat	ingh. Ana-Mihaela DESPA		
Data:		2011	
Titlu planșă:		FATADE EST SI VEST	
		RELEVU SI PROPUNERE	
		A 07	
		A1.0	