
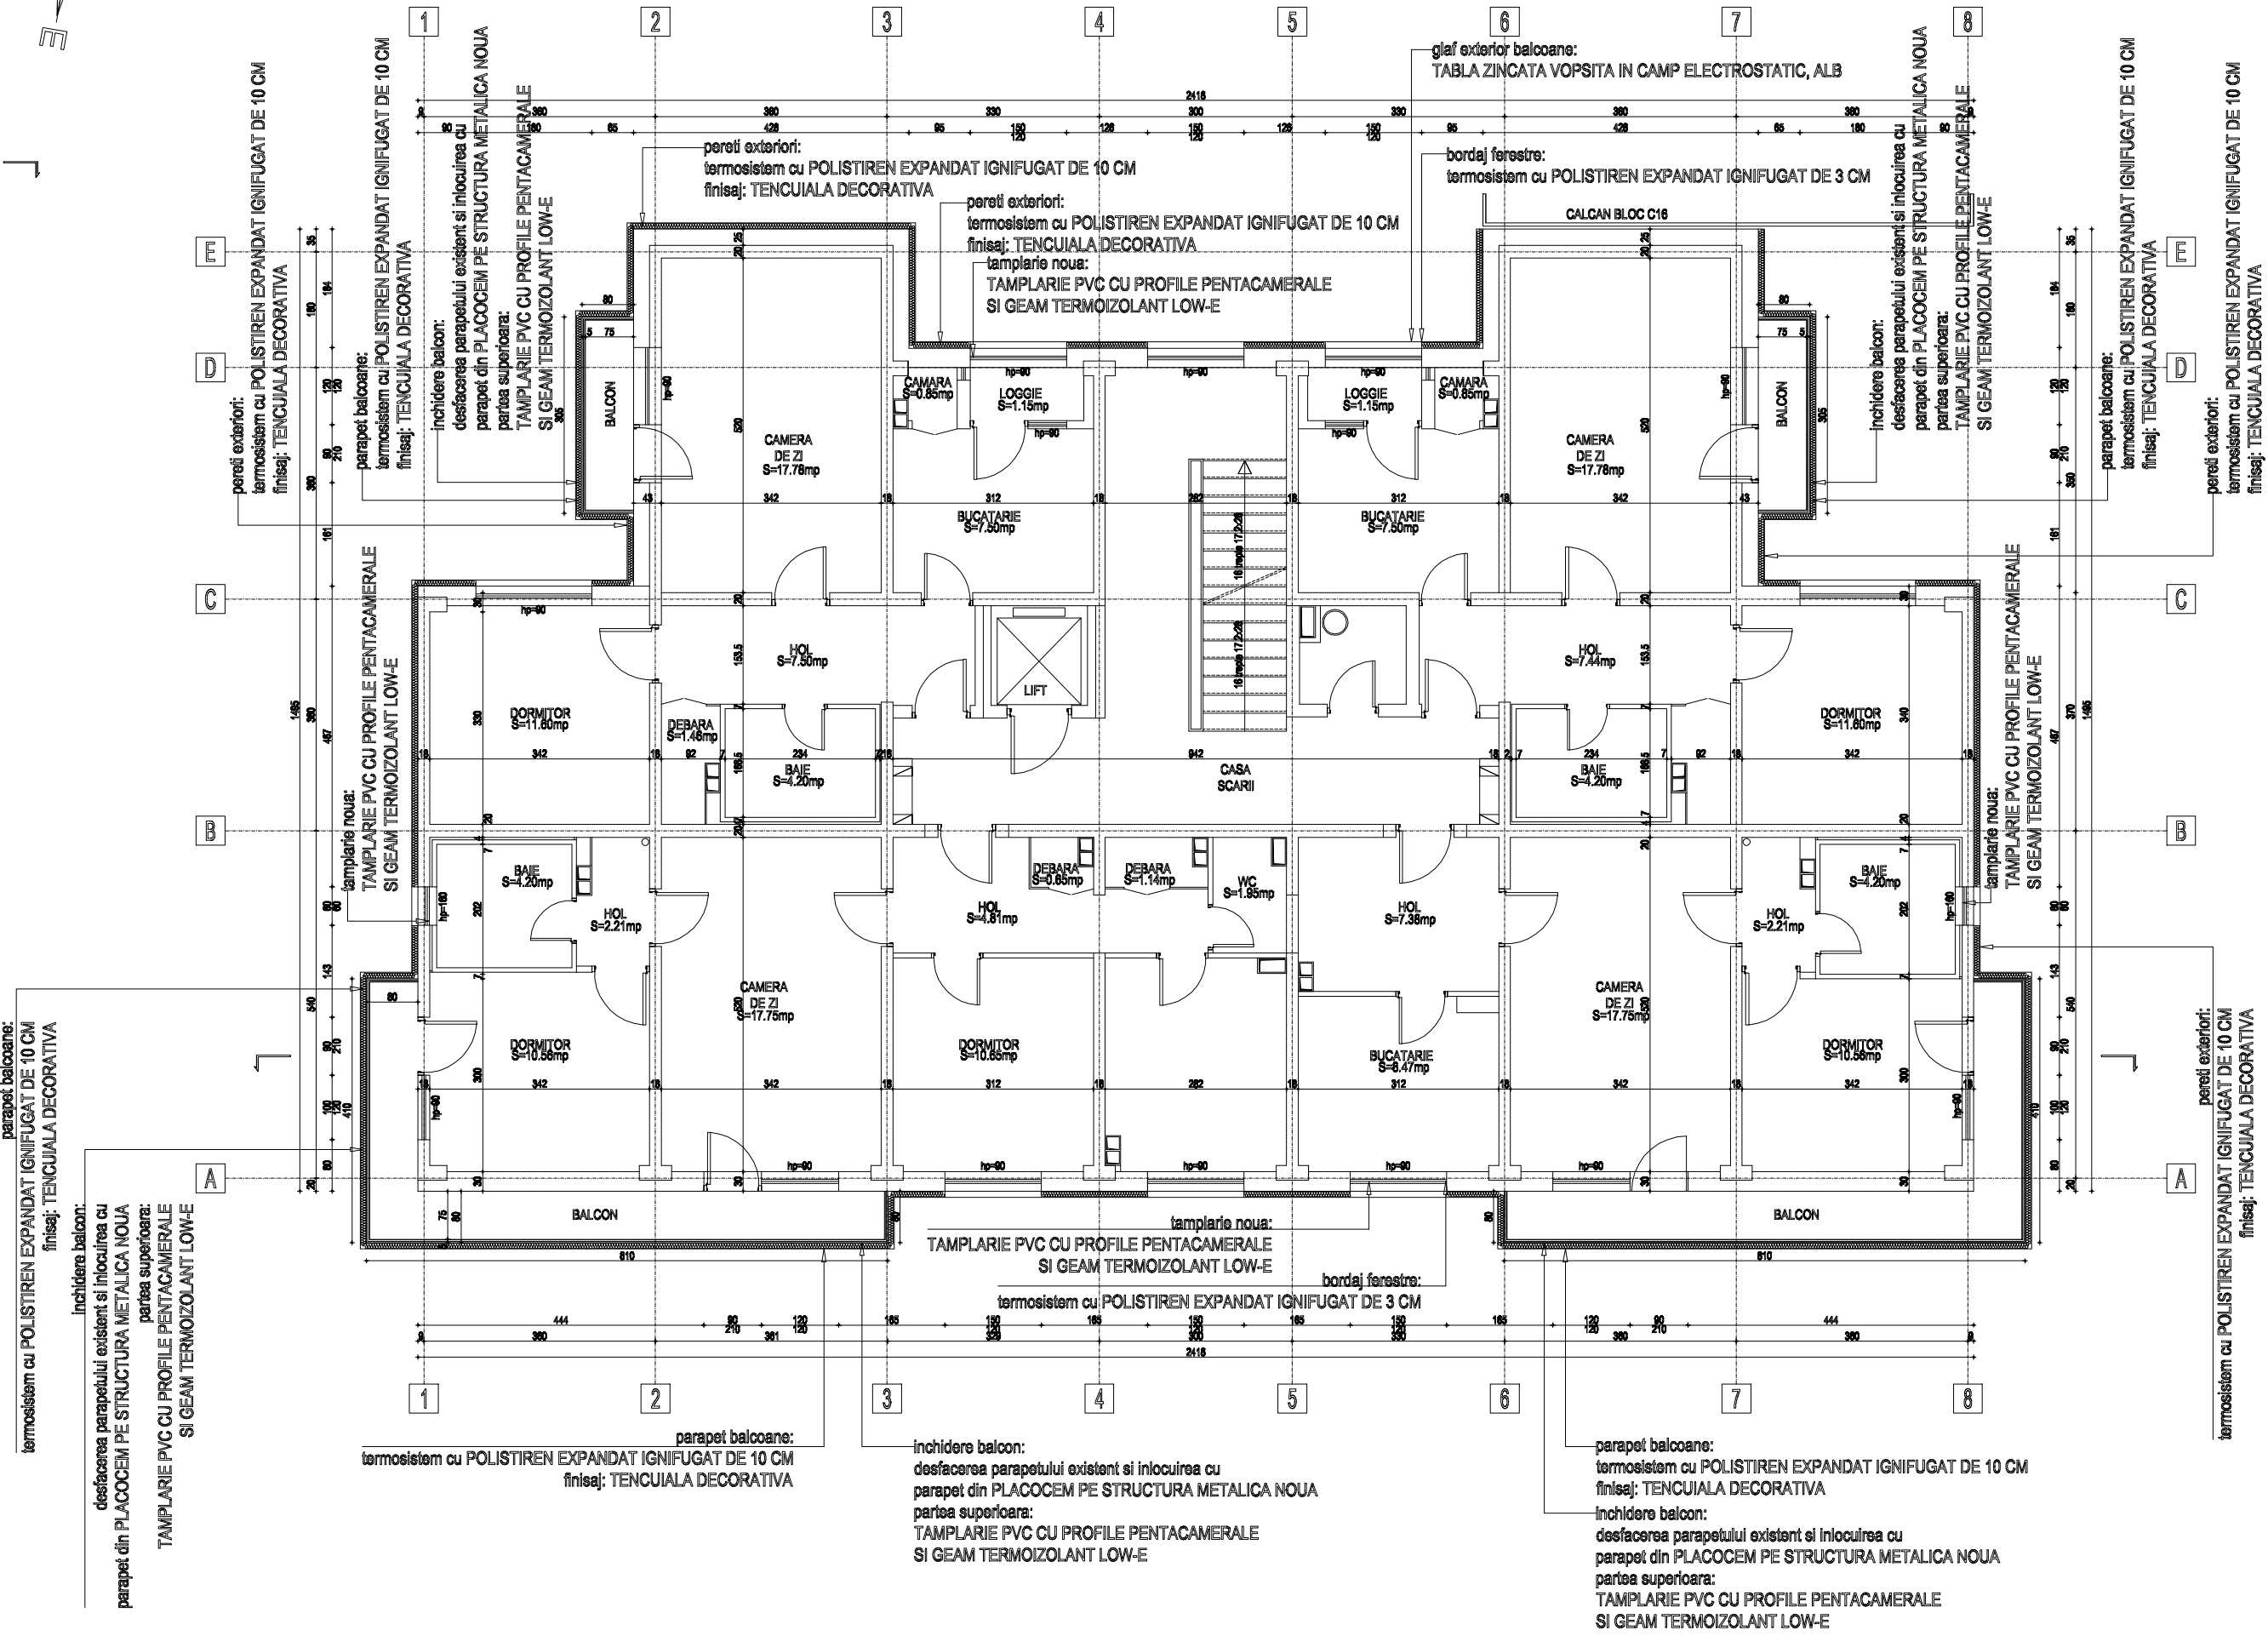


PLAN ETAJ CURENT 2-9 RELEVU

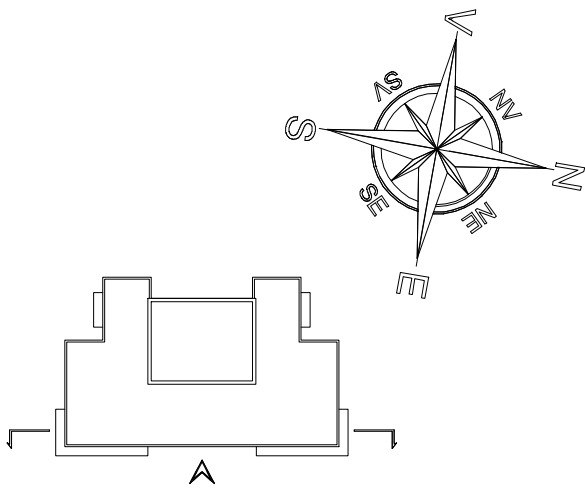

PLAN ETAJ CURENT 2-9 PROPUNERE

Verificator/Expert	Nume	Semnatura	Cerinja	Referat / Expertiză Nr. / Data	Proiect nr.: 25/2011
S.C.HACHIKO DESIGN S.R.L. J 40 / 2127 / 2010 str. DINU VINTILA nr. 11, et.8, cam 6, sector 2				BENEFICIAR: Primaria Sectorului 6	Faza: D.A.L.I.
Specificatie	NUME	Semnatura	Scara: 1:100	Titlu proiect: Expertiza tehnica, Audit energetic, DALI+DIAC+PT+CS+DE, Verificare si Asistenta tehnica p.lucrarile de reabilitare termica ZR3 blocuri, Sector 6, Bucuresti	Planşa nr. A 05
Proiectat	ing.dipl.arh.pels. F.V. ADAM		Data: 2011	Titlul planşei: PLAN ETAJ CURENT 2-9 RELEVU SI PROPUNERE	
Desenat	ing.dipl.arh.pels. F.V. ADAM				