


SITUAȚIE EXISTENTĂ

Architectural section drawing showing the existing structure. The drawing is oriented with a grid system (1-4 horizontally, A-F vertically). The building structure is shown with a central vertical division and a horizontal division between levels C and D. The existing ground level is indicated by a solid line, and the proposed roof profile is shown with a dashed line. Elevation markers on the right indicate levels: +14.06m, +10.80m, +8.10m, +5.40m, +2.70m, ±0.00m, and -1.45m. A marker on the left indicates a level of -2.50m.

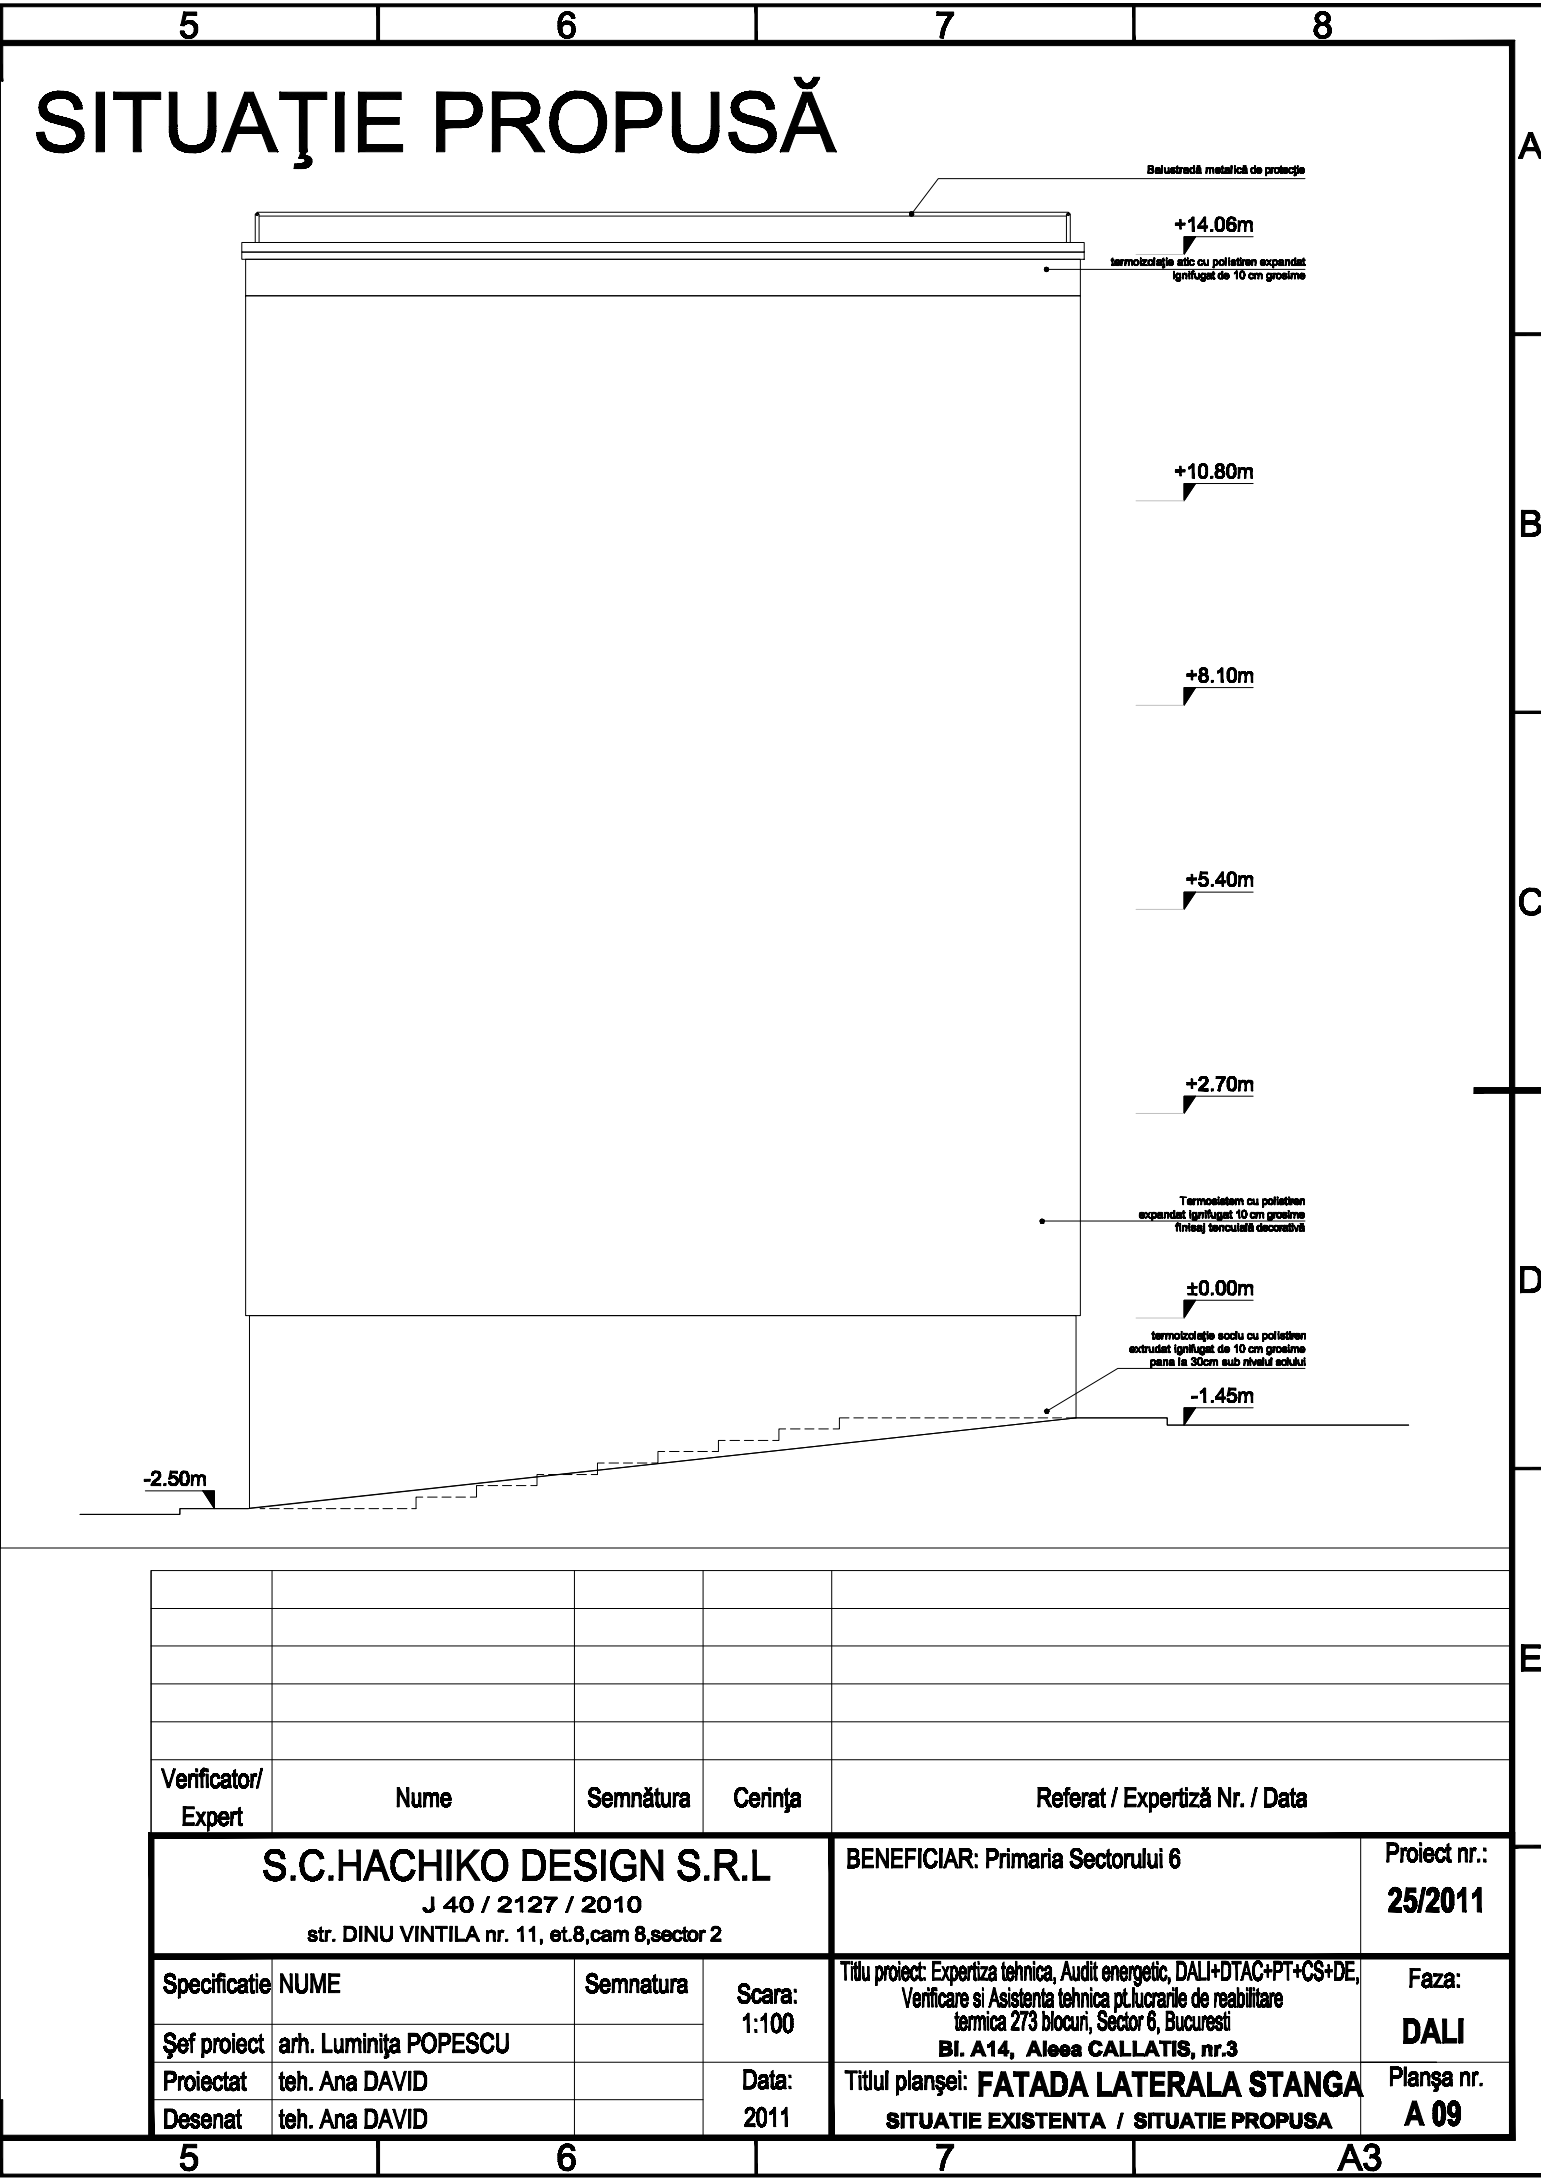

Verificator/ Expert	Nume	Semnătura	Cerința	Referat / Expertiză Nr. / Data
S.C.HACHIKO DESIGN S.R.L J 40 / 2127 / 2010 str. DINU VINTILA nr. 11, et.8,cam 8,sector 2				BENEFICIAR: Primaria Sectorului 6 Proiect nr.: 25/2011
Specificatie	NUME	Semnatura	Scara: 1:100	Titlu proiect: Expertiza tehnica, Audit energetic, DALI+DTAC+PT+CS+DE, Verificare si Asistenta tehnica pt.lucrurile de reabilitare termica 273 blocuri, Sector 6, Bucuresti Bl. A14, Aleea CALLATIS, nr.3
Șef proiect	arh. Luminița POPESCU			Faza: DALI
Proiectat	teh. Ana DAVID		Data:	Titlul planșei: FATADA LATERALA STANGA
Desenat	teh. Ana DAVID		2011	Planșa nr. A 09