


PLAN ETAJ 1-9
situatia existenta

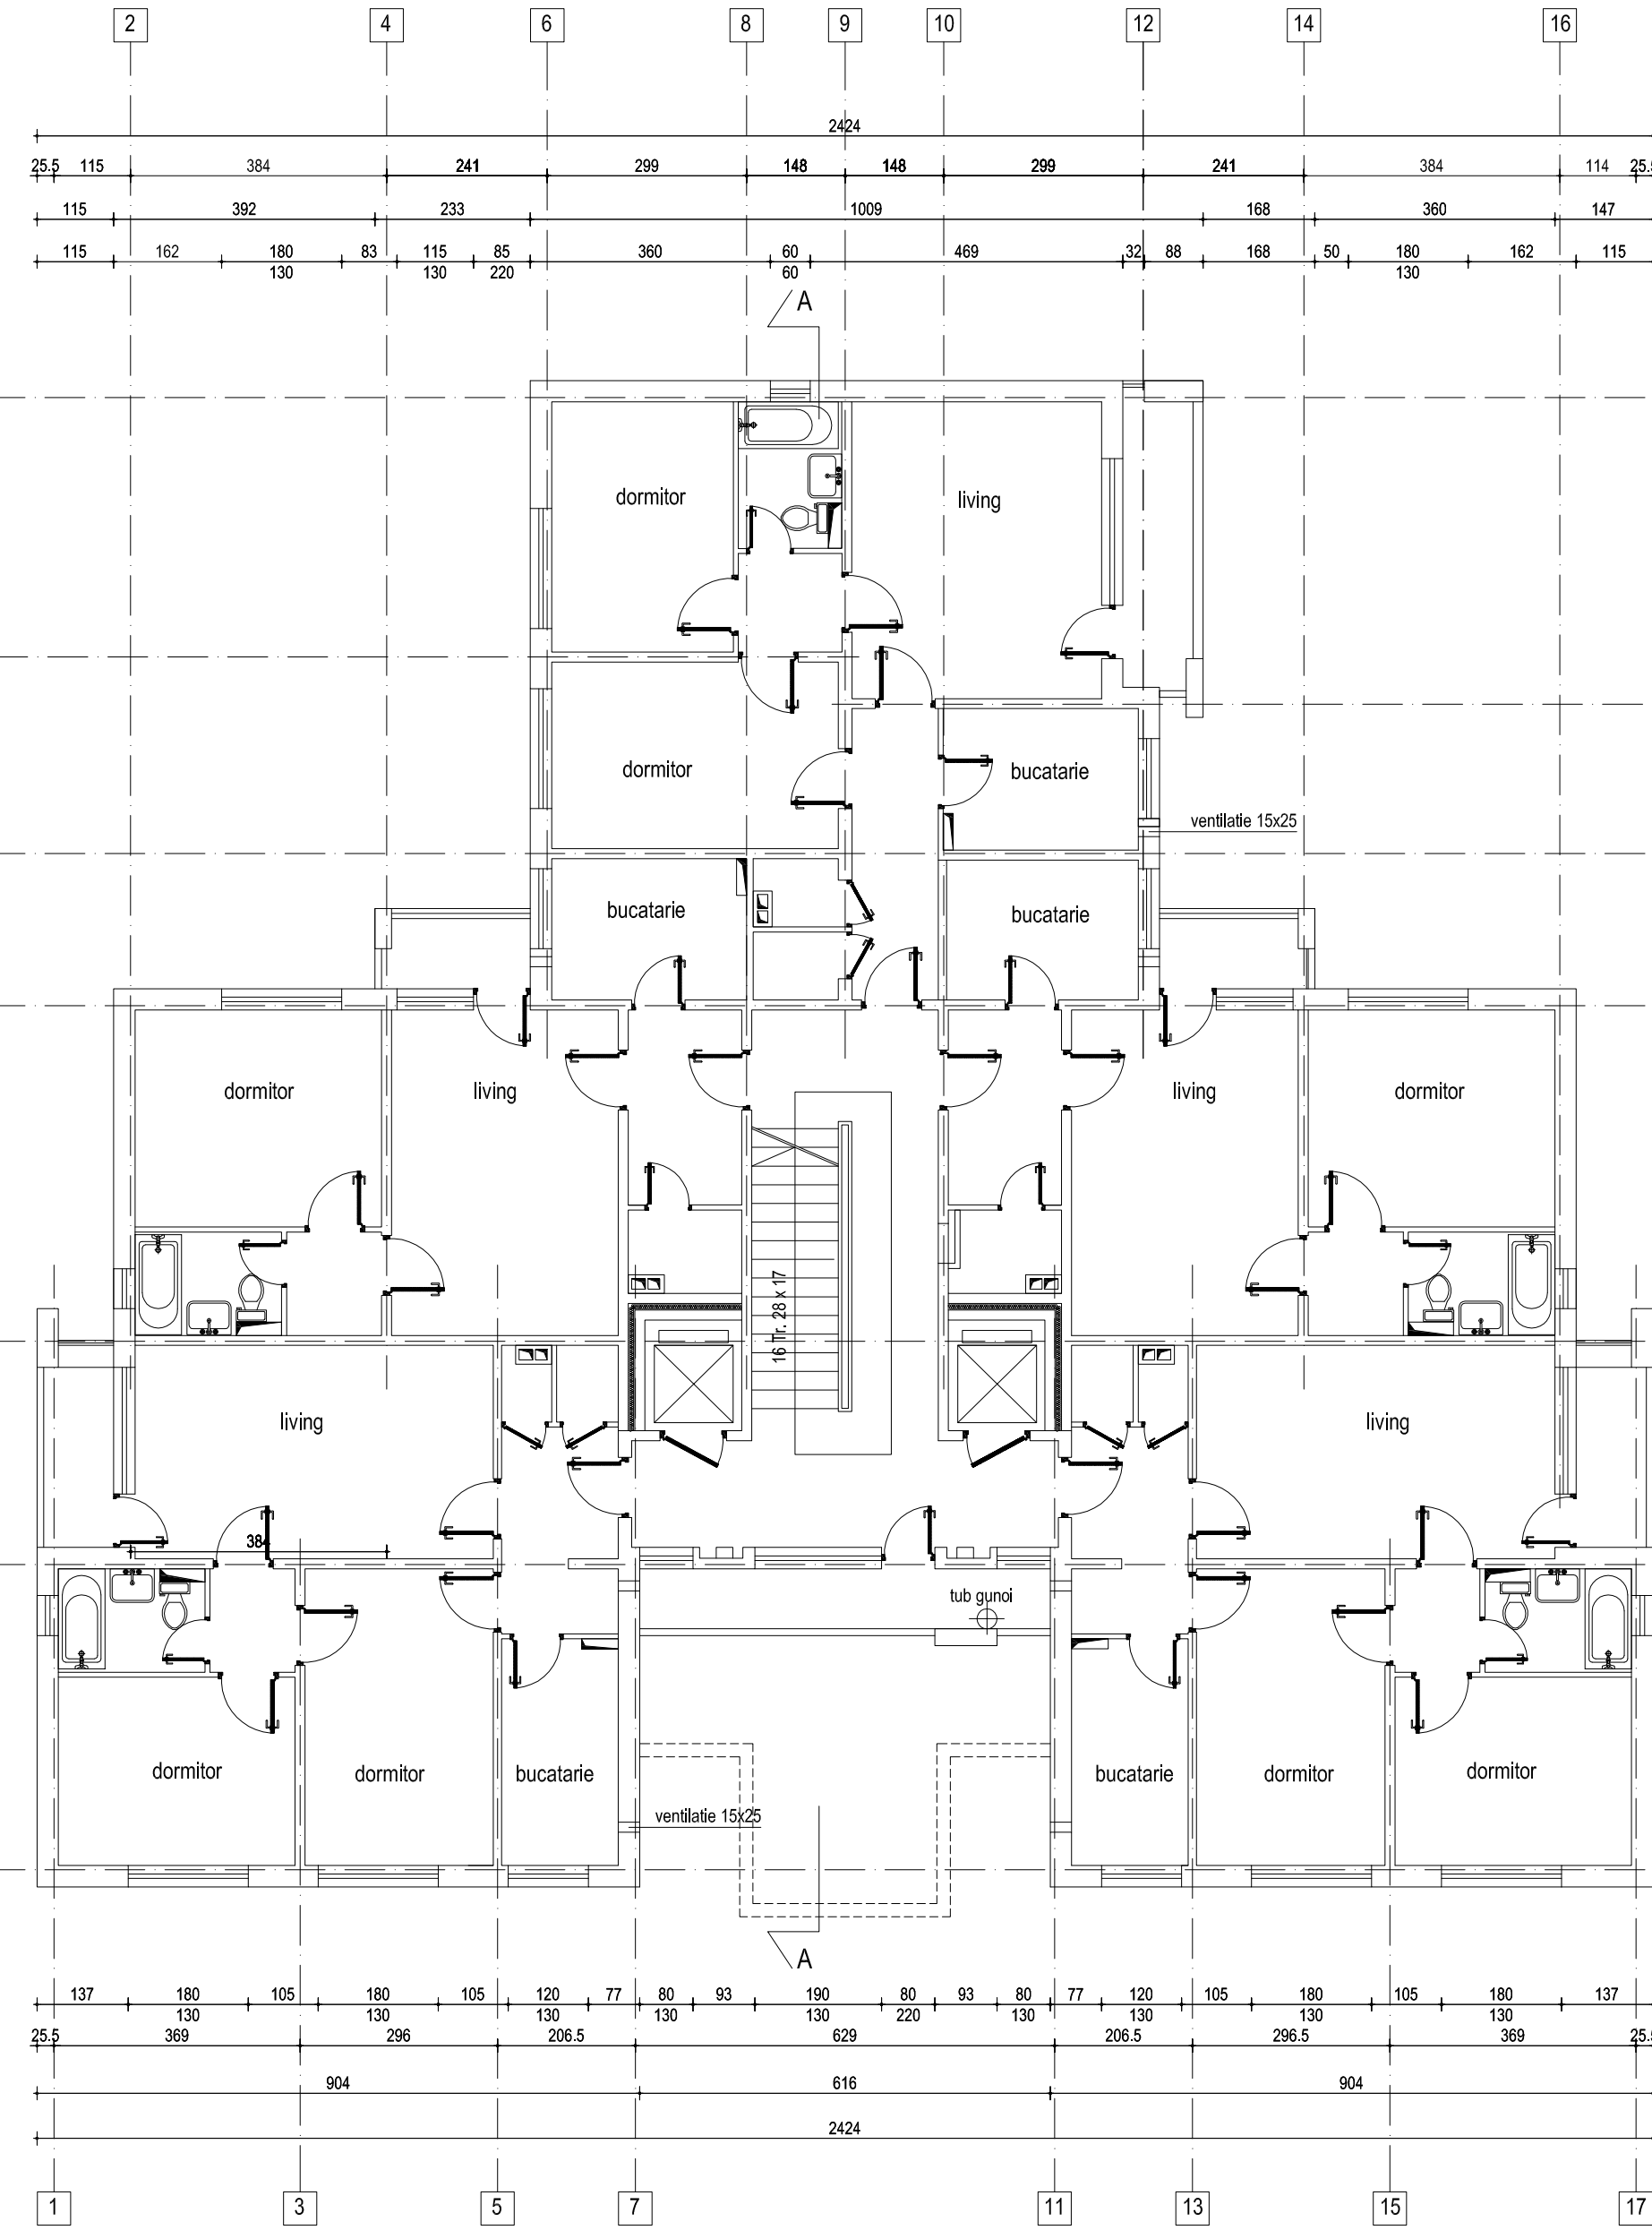


CLASA DE IMPORTANTA A CONSTRUCTIEI III
CATEGORIA "C" DE IMPORTANTA
GRADUL II DE REZISTENTA LA FOC

AC = 386.00 mp
ADC = 4676.00 mp
AU = 3834.00 mp

ap. 2 camere = 23
ap. 3 camere = 32
55 apartamente

PLAN ETAJ 1-9
situatia propusa

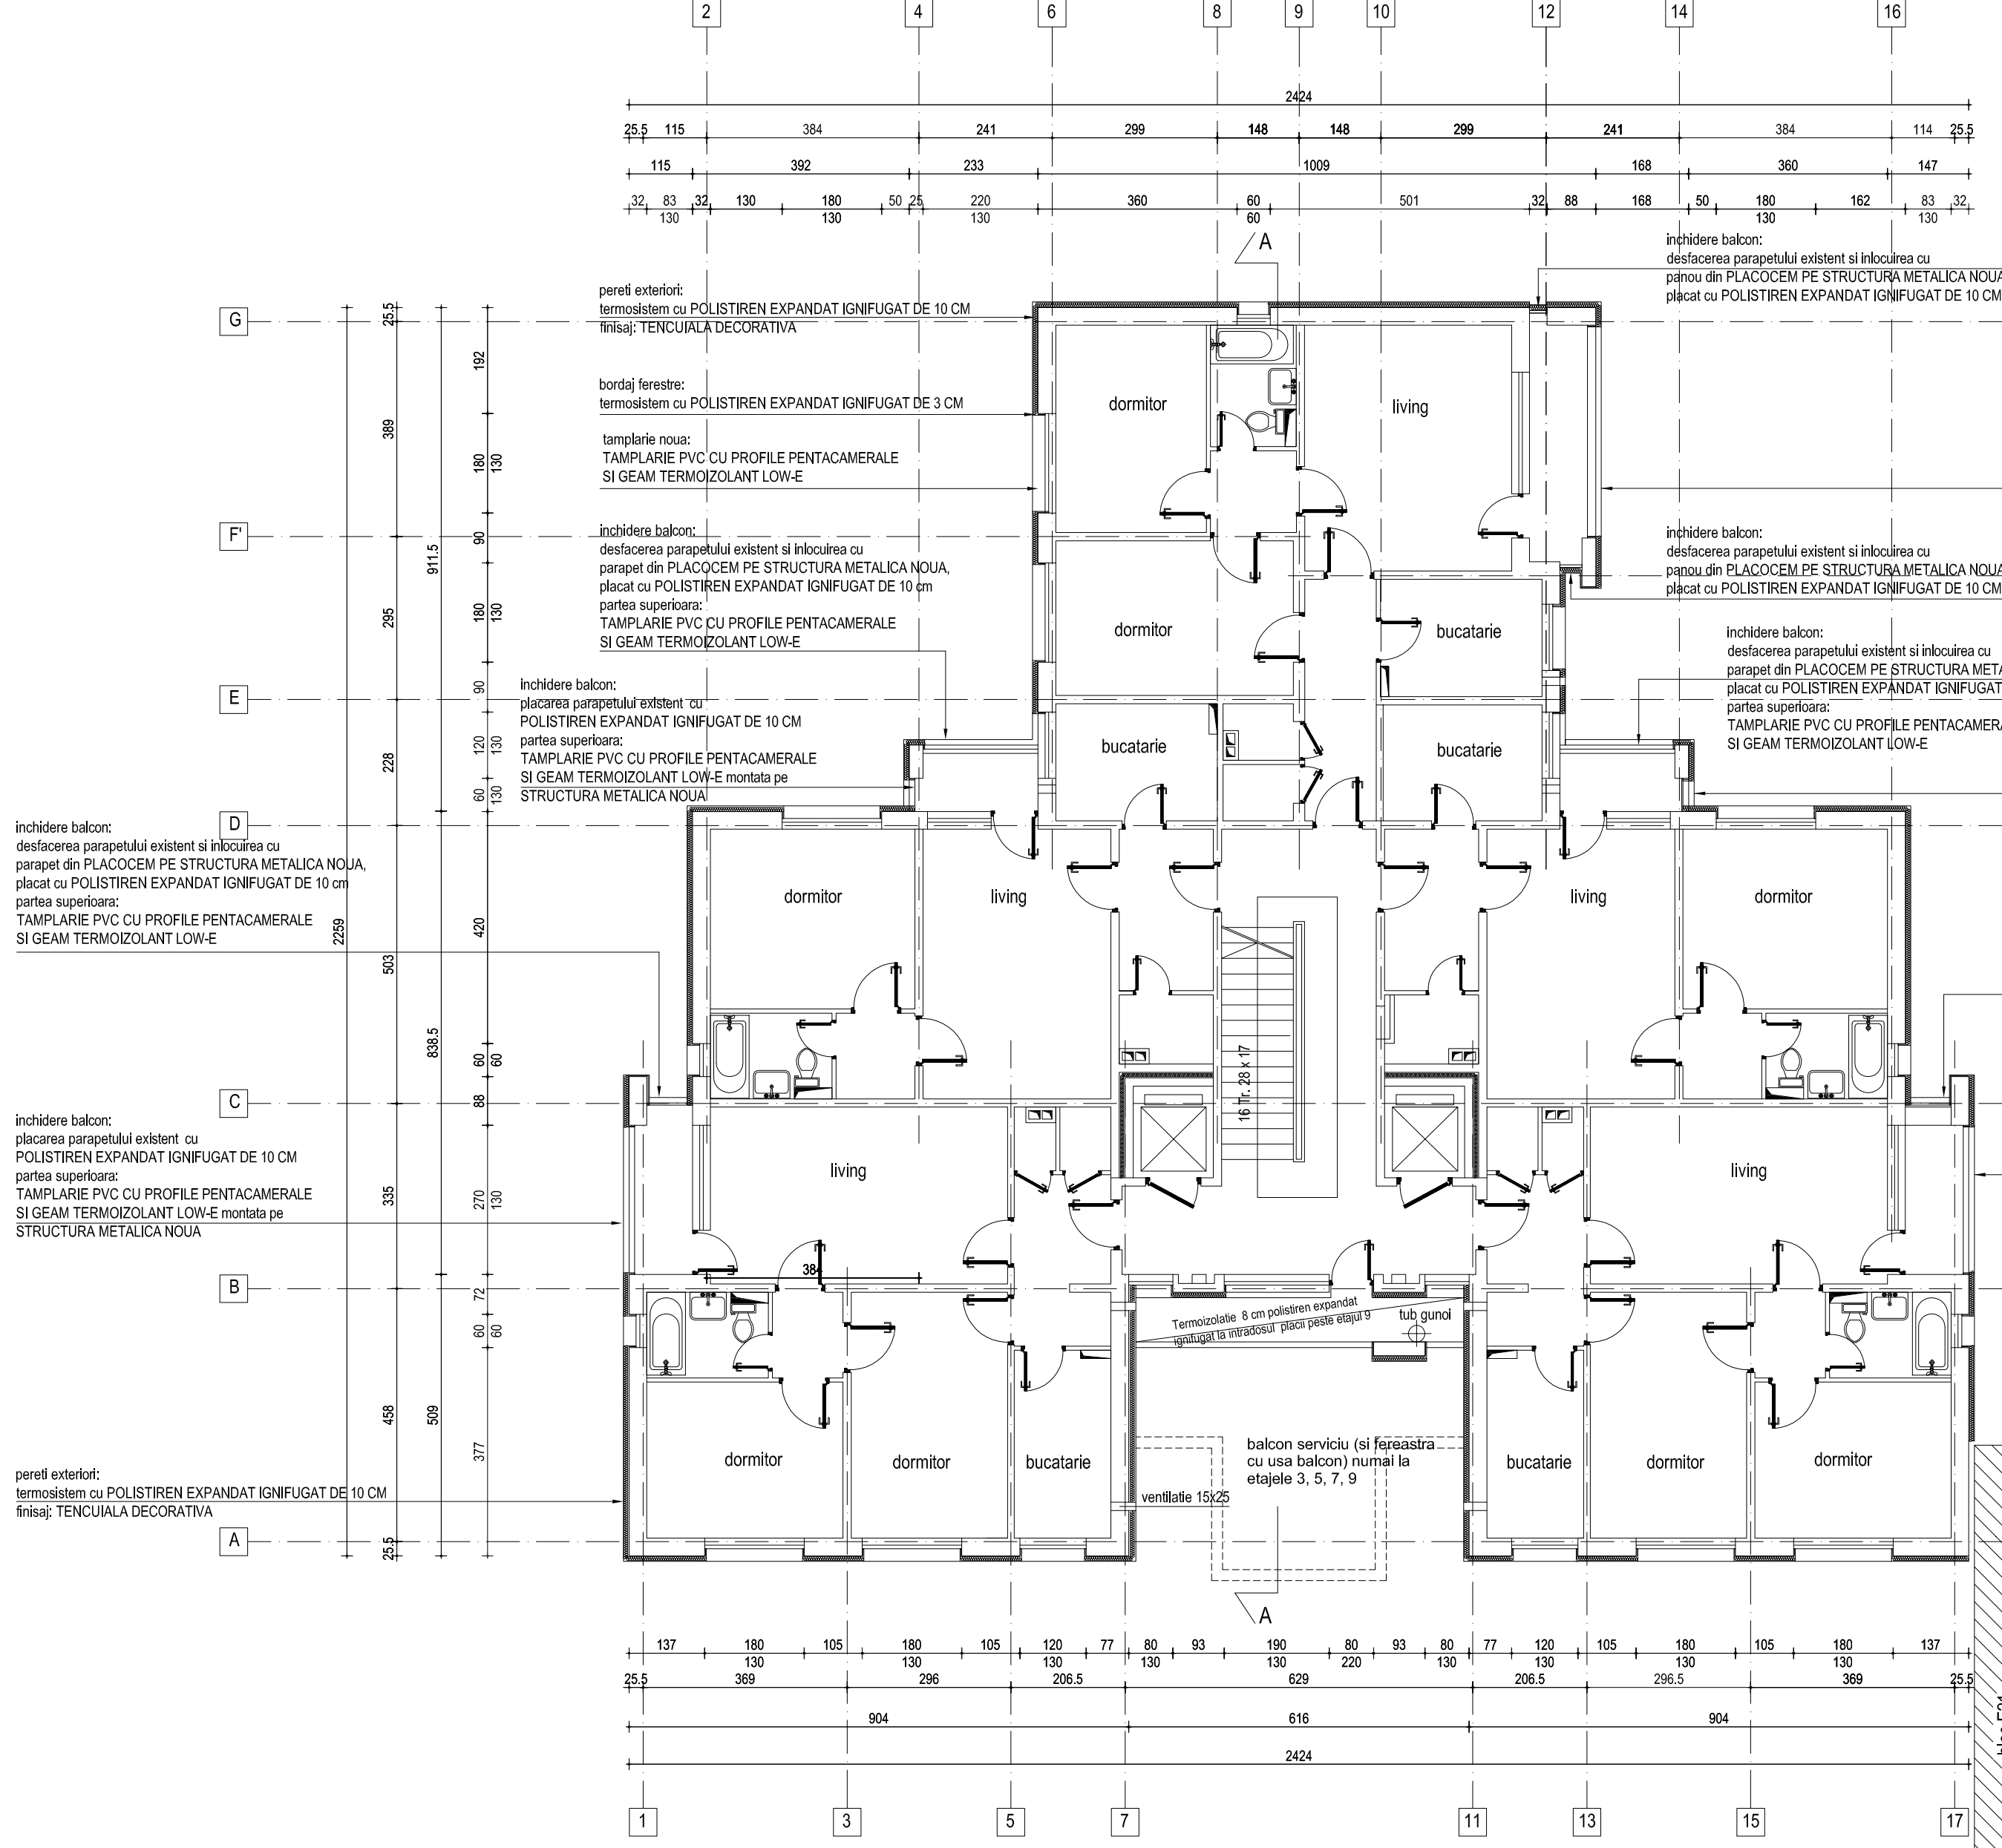

Verificator/Expert	Nume	Semnatura	Cerinta	Referat / Expertiză Nr. / Data	Proiect nr.: 25/2011
S.C.HACHIKO DESIGN S.R.L J 40 / 2127 / 2010 str. DINU VINTILA nr. 11, et.8, cam 8, sector 2					BENEFICIAR: Primaria Sectorului 6
Specificatie	NUME	Semnatura	Scara: 1:100	Titlu proiect: Expertiza tehnica, Audit energetic, DAL+OTAC+PT+CS+DE Verificare si Asistenta tehnica plicata de reabilitare termita 273 blocuri, Sector 6, Bucuresti bloc E33, strada Sibiu nr.16	Faza: DALI
Proiectat	arh. Luminita POPESCU			PLAN ETAJ 1-9 situatie existenta / situatie propusa	Planşa nr. A05
Desenat	arh. Manuela TUDORUȚ		Data: 2011		