


PROFILE TRANSVERSE TIP

SCARA 1:50


TIP 1 - se aplica pe strazile:

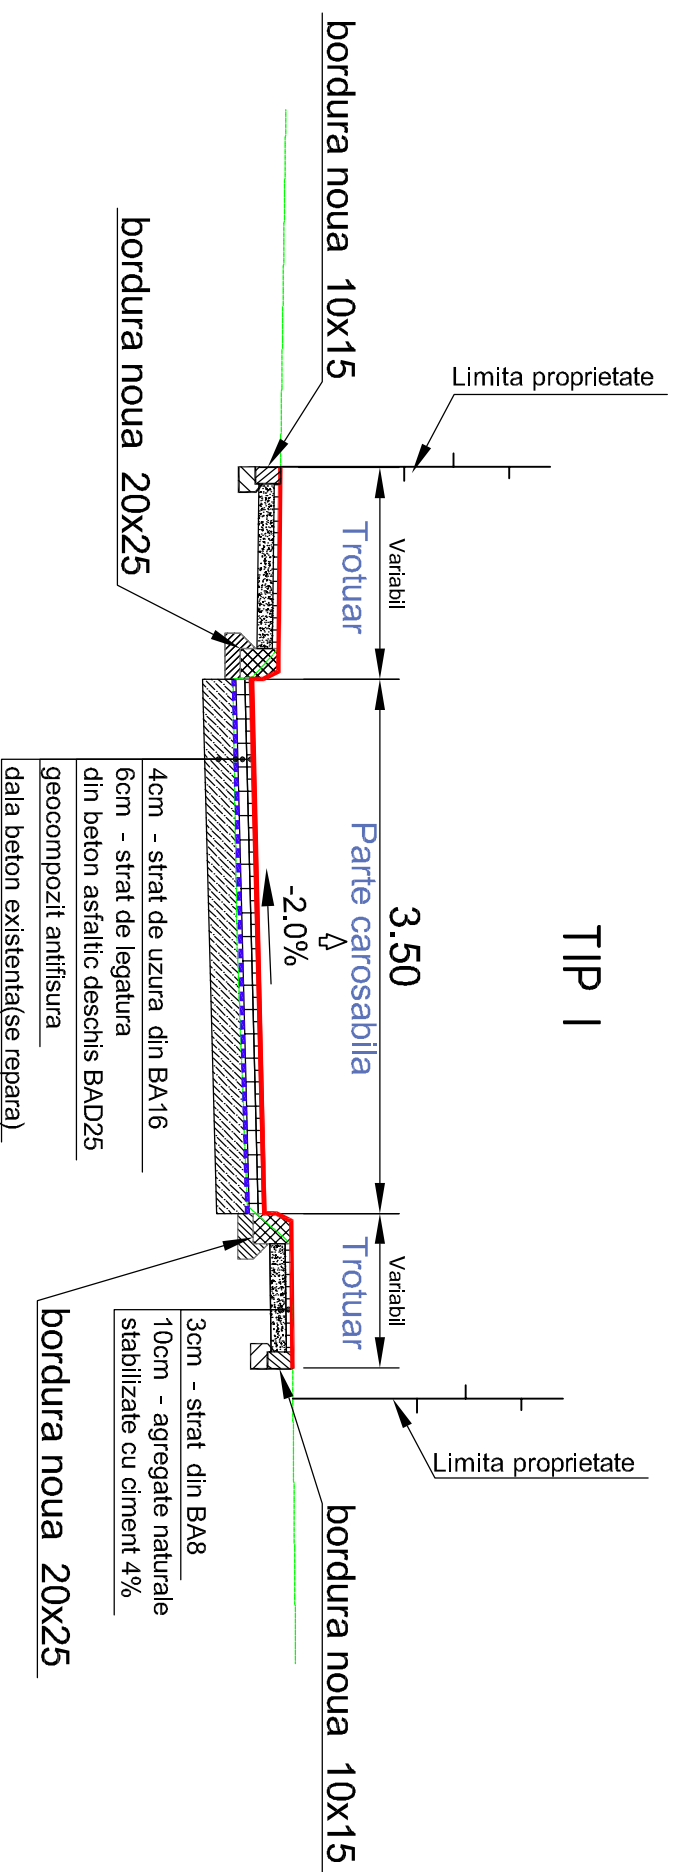





Str. Estacadei 2
Str. Estacadei 3

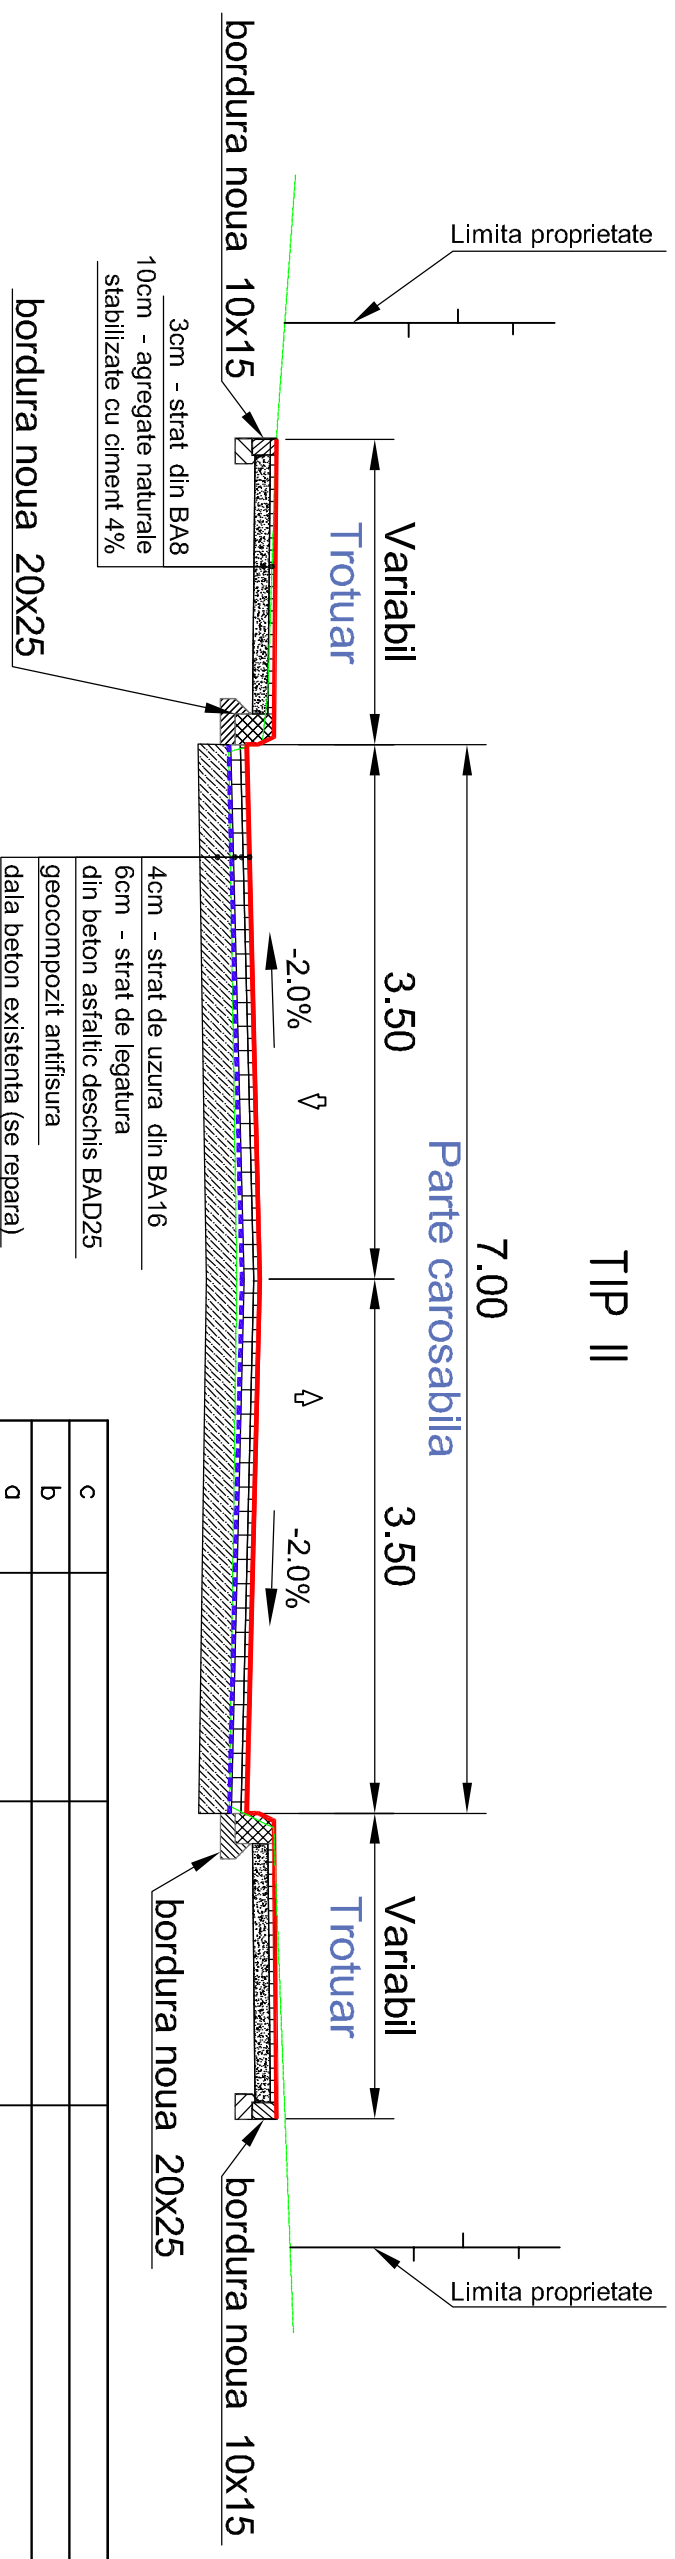

TIP II - se aplica pe strazile:

Str. Estacadei
Str. Estacadei 1



c				
b				
d				
Revizii:	Data	Numele:		
Proiectant			Investitor PRIMARIA SECTOR 6	
 Inter group engineering <small>www.inter-group.ro</small> <small>AutoCAD S.N. 344-11825414</small>			Investitia : "REABILITARE SISTEM RUTIER PE STRADA ESTACADEI SI ALEI INVECINATE, SECTOR 6, BUCURESTI"	
	NUMELE	SEMNATURA	Data	Denumire planşa :
Intocmit	ing. SELAGEA ALEXANDRU		MEMBRU/2010	Denumire planşa : PROFILE TRANSVERSEALE TIP
Proiect CAD	ing. OANCEA PAUL		Scara	
Verificat	ing. VINTILA MUGUR		1:50	
Resp.proiect specialitate	ing. SELAGEA ALEXANDRU		Faza SF	
Set proiect	ing. SELAGEA ALEXANDRU			Planşa n.r. 1