



VEDERE DIN FATA  
1:10


3872

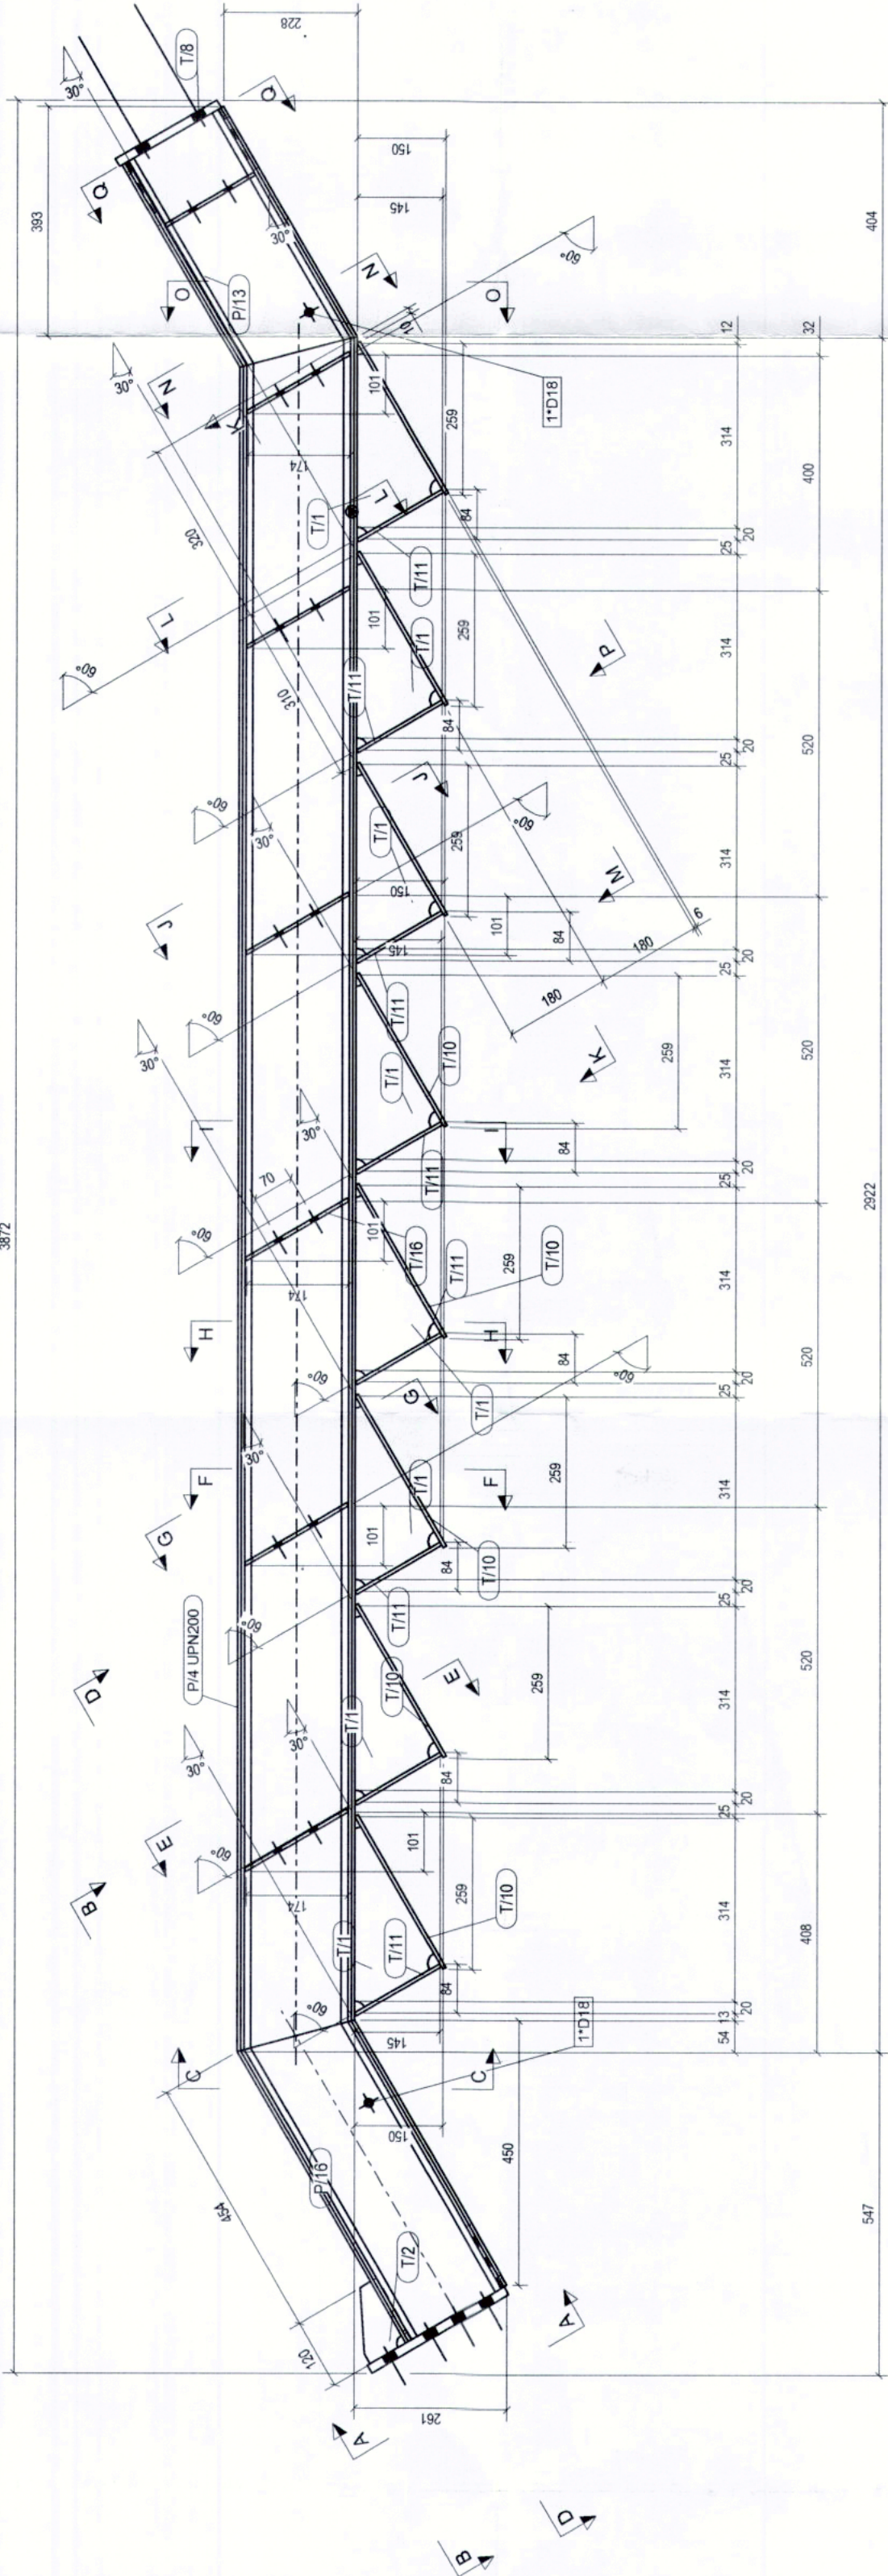


L - L - Scara 1:10

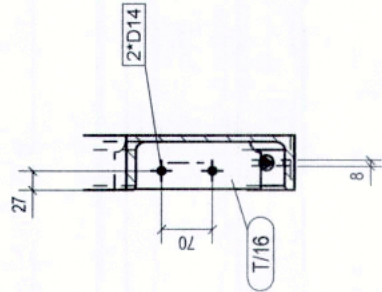


N - N - Scara 1:10

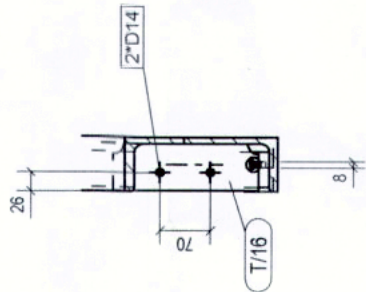


P - P - Scara 1:10

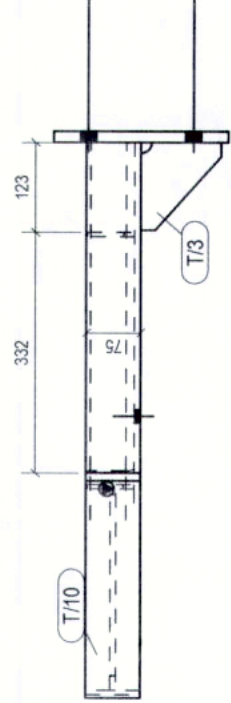

E - E - Scara 1:10

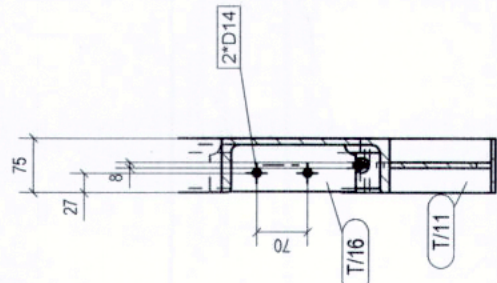


D - D - Scara 1:10

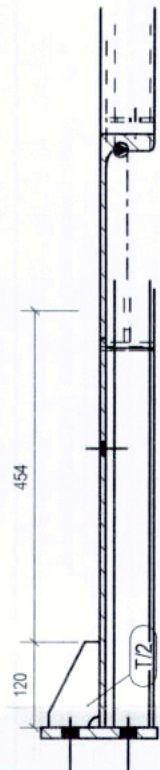


C - C - Scara 1:10




B - B - Scara 1:10

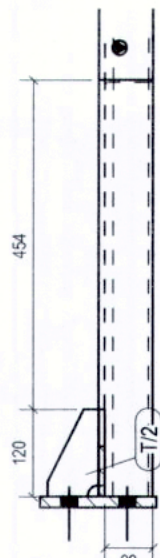


G - G - Scara 1:10

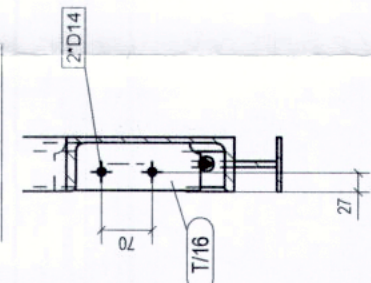


J - J - Scara 1:10

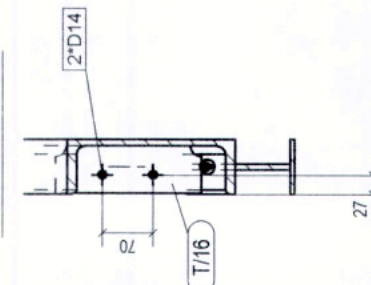

Q - Q - Scara 1:10

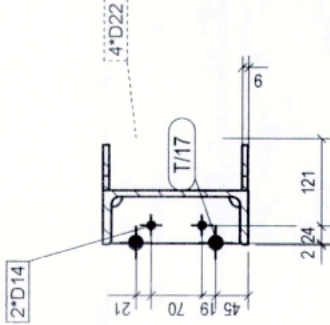


F - F - Scara 1:10

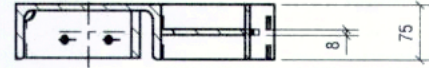


H - H - Scara 1:10




I - I - Scara 1:10

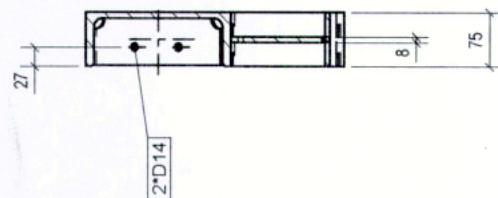

K - K - Scara 1:10

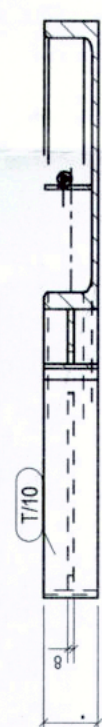

M - M - Scara 1:10

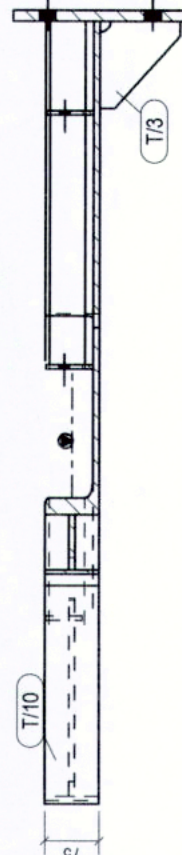

O - O - Scara 1:10



Pozitia	Denumire	Material	Bucati	Lungime [mm]	VS/15	141.9	kg	BUCATI DE EXECUTAT	
								Suprafata [m <sup>2</sup> ]	Masa [kg]
P/4	VANG SCARA	S235JR	1	2922				1.93	73.8
P/16	VANG SCARA	S235JR	1	574				0.38	14.5
P/13	VANG SCARA	S235JR	1	455				0.30	11.5
T/8	PLACA DE CAPAT	PL15*240	1	200				0.11	5.7
T/9	PLACA DE CAPAT	PL15*160	1	270				0.10	5.1
T/1	RIGIDIZARE	PL8*158	8	271				0.05	1.5
T/10	TRAPTA	PL6*75	8	300				0.05	1.1
T/11	TRAPTA	PL6*75	8	168				0.03	0.6
T/16	RIGIDIZARE	PL6*65	6	201				0.03	0.6
T/3	RIGIDIZARE	PL8*110	2	120				0.02	0.5
T/17	RIGIDIZARE	PL6*65	1	177				0.03	0.5
T/2	RIGIDIZARE	PL8*70	3	120				0.01	0.4
Total								4.14	141.9

BENEFICIAR: ADMINISTRATIA COMERCIALA SECTOR 6  
PROIECTANT REZISTENTA: SC LGC CONCEPT DESIGN SRL

DENUMIRE PLANSĂ: PLAN UZINARE ANSAMBLUL: VS/15

PROIECTANT: Ing. Stefan Neacsu

SCARA: 1:10

Nr. Ct. VS/15