




VEDERE DIN FATA
1:10

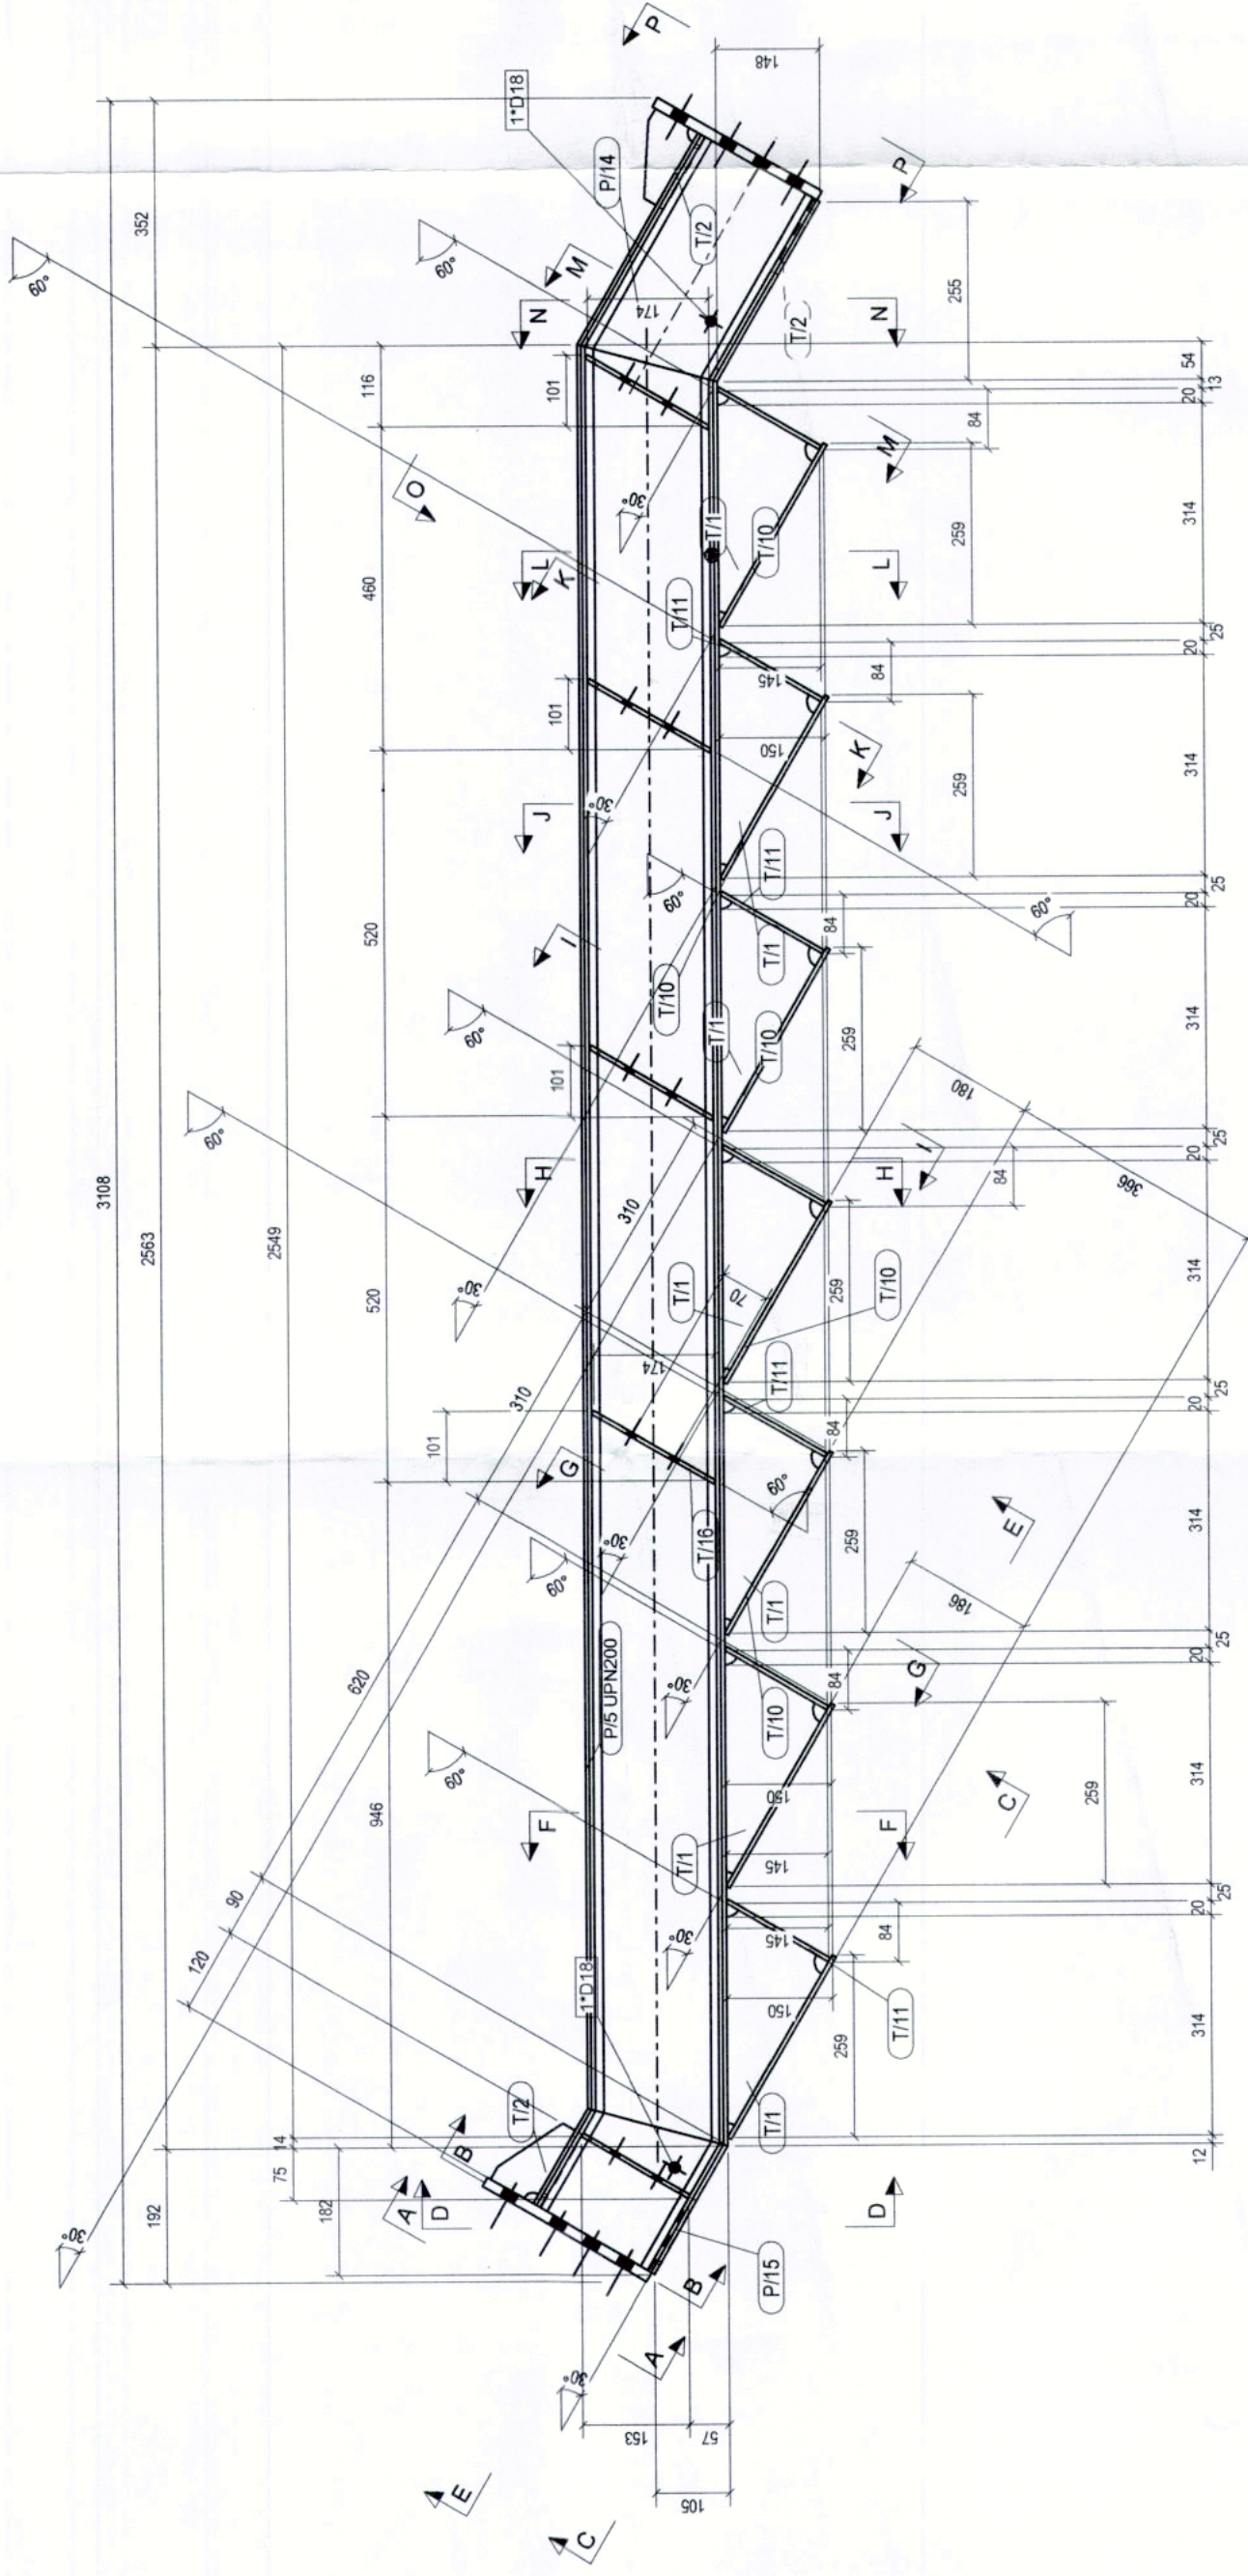


H - H - Scara 1:10

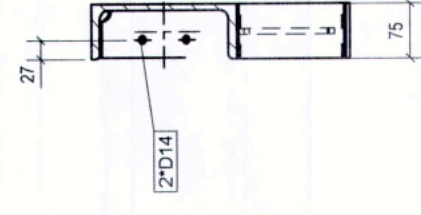


M - M - Scara 1:10

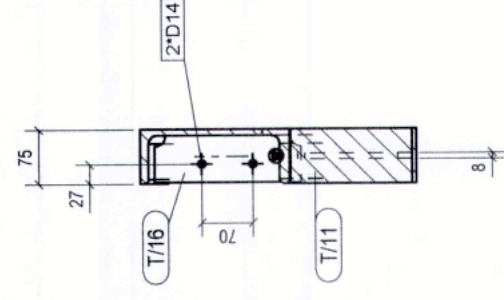


I - I - Scara 1:10

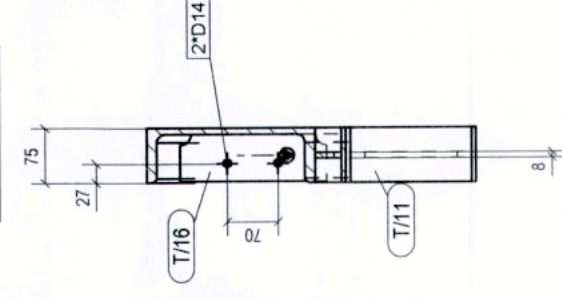


K - K - Scara 1:10

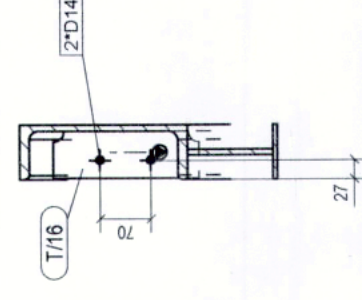


A - A - Scara 1:10

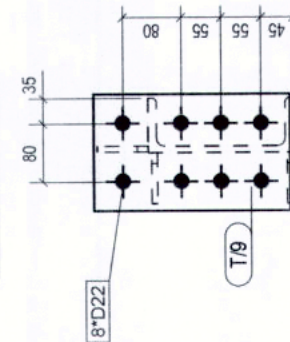


B - B - Scara 1:10

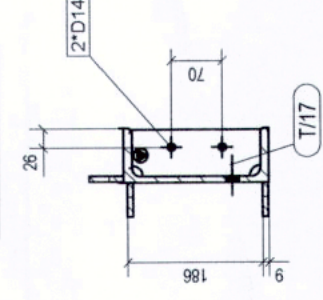


C - C - Scara 1:10

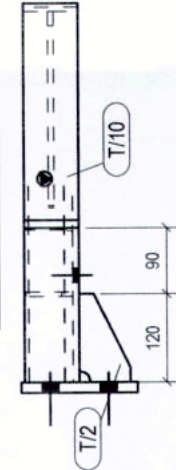


D - D - Scara 1:10

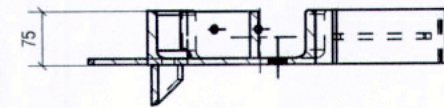


E - E - Scara 1:10

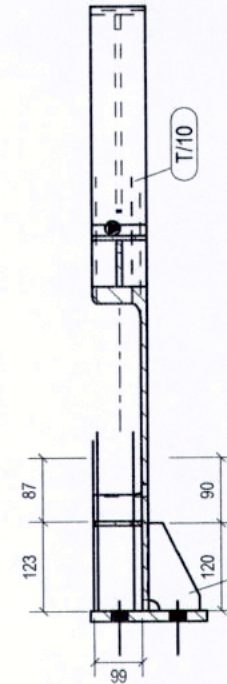

G - G - Scara 1:10

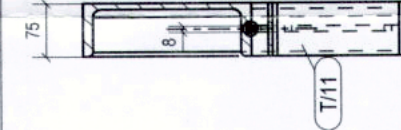


F - F - Scara 1:10

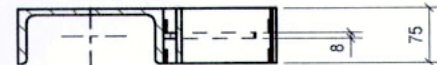

J - J - Scara 1:10




L - L - Scara 1:10

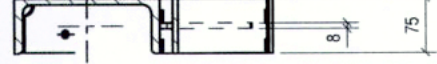


N - N - Scara 1:10



O - O - Scara 1:10

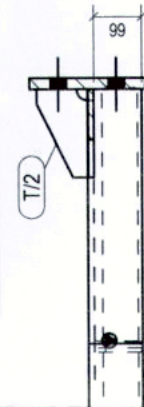

P - P - Scara 1:10

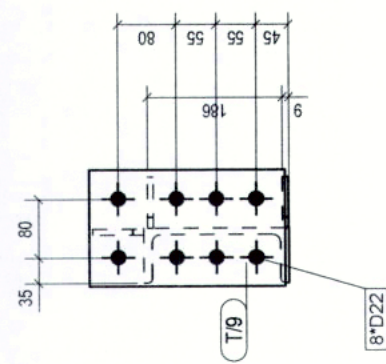

LISTA MATERIALE PENTRU 1 BUC ANSAMBLULUI POZ.				VS/16	116.1	CUCATI DE EXECUTAT			
Pozitia	Denumire	Profil	Material	Suprafata [m2]	Masa [kg]	Bucata	Suprafata [m2]	Masa [kg]	
P/5	VANG SCARA	UPN200	S235JR	1	2563	1	169	64.8	
P/14	VANG SCARA	UPN200	S235JR	1	349	0.23	8.8		
P/15	VANG SCARA	UPN200	S235JR	1	210	0.14	5.3		
T/9	PLACA DE CAPAT	PL15*160	S235JR	2	270	0.10	5.1		
T/11	RIGIDIZARE	PL15*160	S235JR	7	271	0.05	1.5		
T/10	TRAPTA	PL6*75	S235JR	7	300	0.05	1.1		
T/11	TRAPTA	PL6*75	S235JR	7	168	0.03	0.6		
T/16	RIGIDIZARE	PL6*65	S235JR	4	201	0.03	0.6		
T/17	RIGIDIZARE	PL6*65	S235JR	1	177	0.03	0.5		
T/2	RIGIDIZARE	PL8*70	S235JR	6	120	0.01	0.4		
Total					116.1		3.40	116.1	

BENEFICIAR:

ADMINISTRATIA COMERCIALA SECTOR 6

PIATA VALEA IALOMITEI

PROIECTANT REZISTENTA: SC LGC CONCEPT DESIGN SRL

DENUMIRE PLANS: PLAN UZINARE ANSAMBLUL

VS/16

PROIECTANT: Ing. Stefan Neacsu

SCARA: 1:10

Nr. CT

VS/16