




VEDERE DE SUS
1:7.5

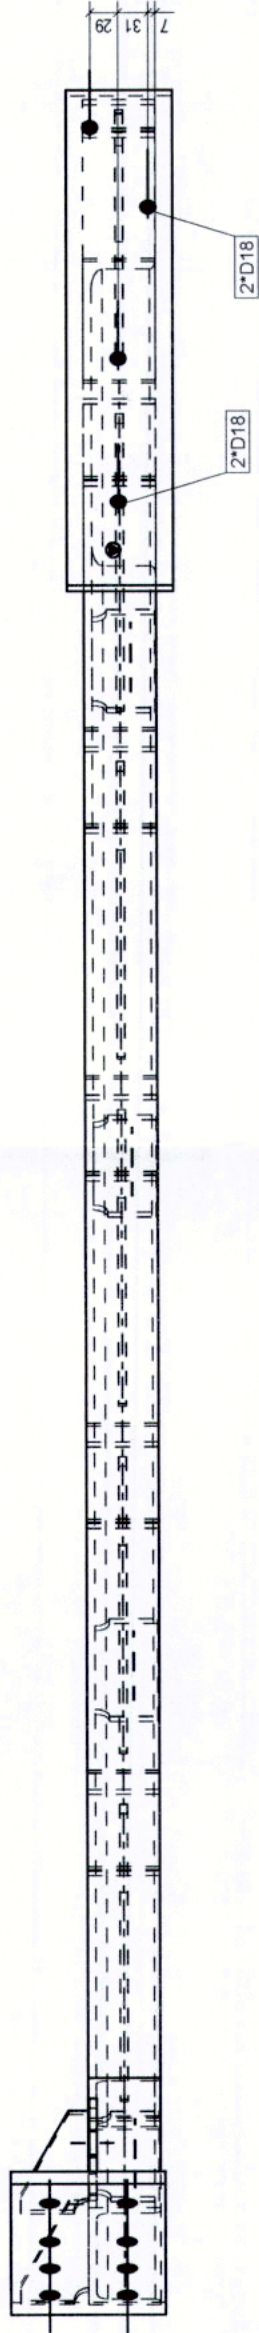


VEDERE DIN FATA
1:7.5

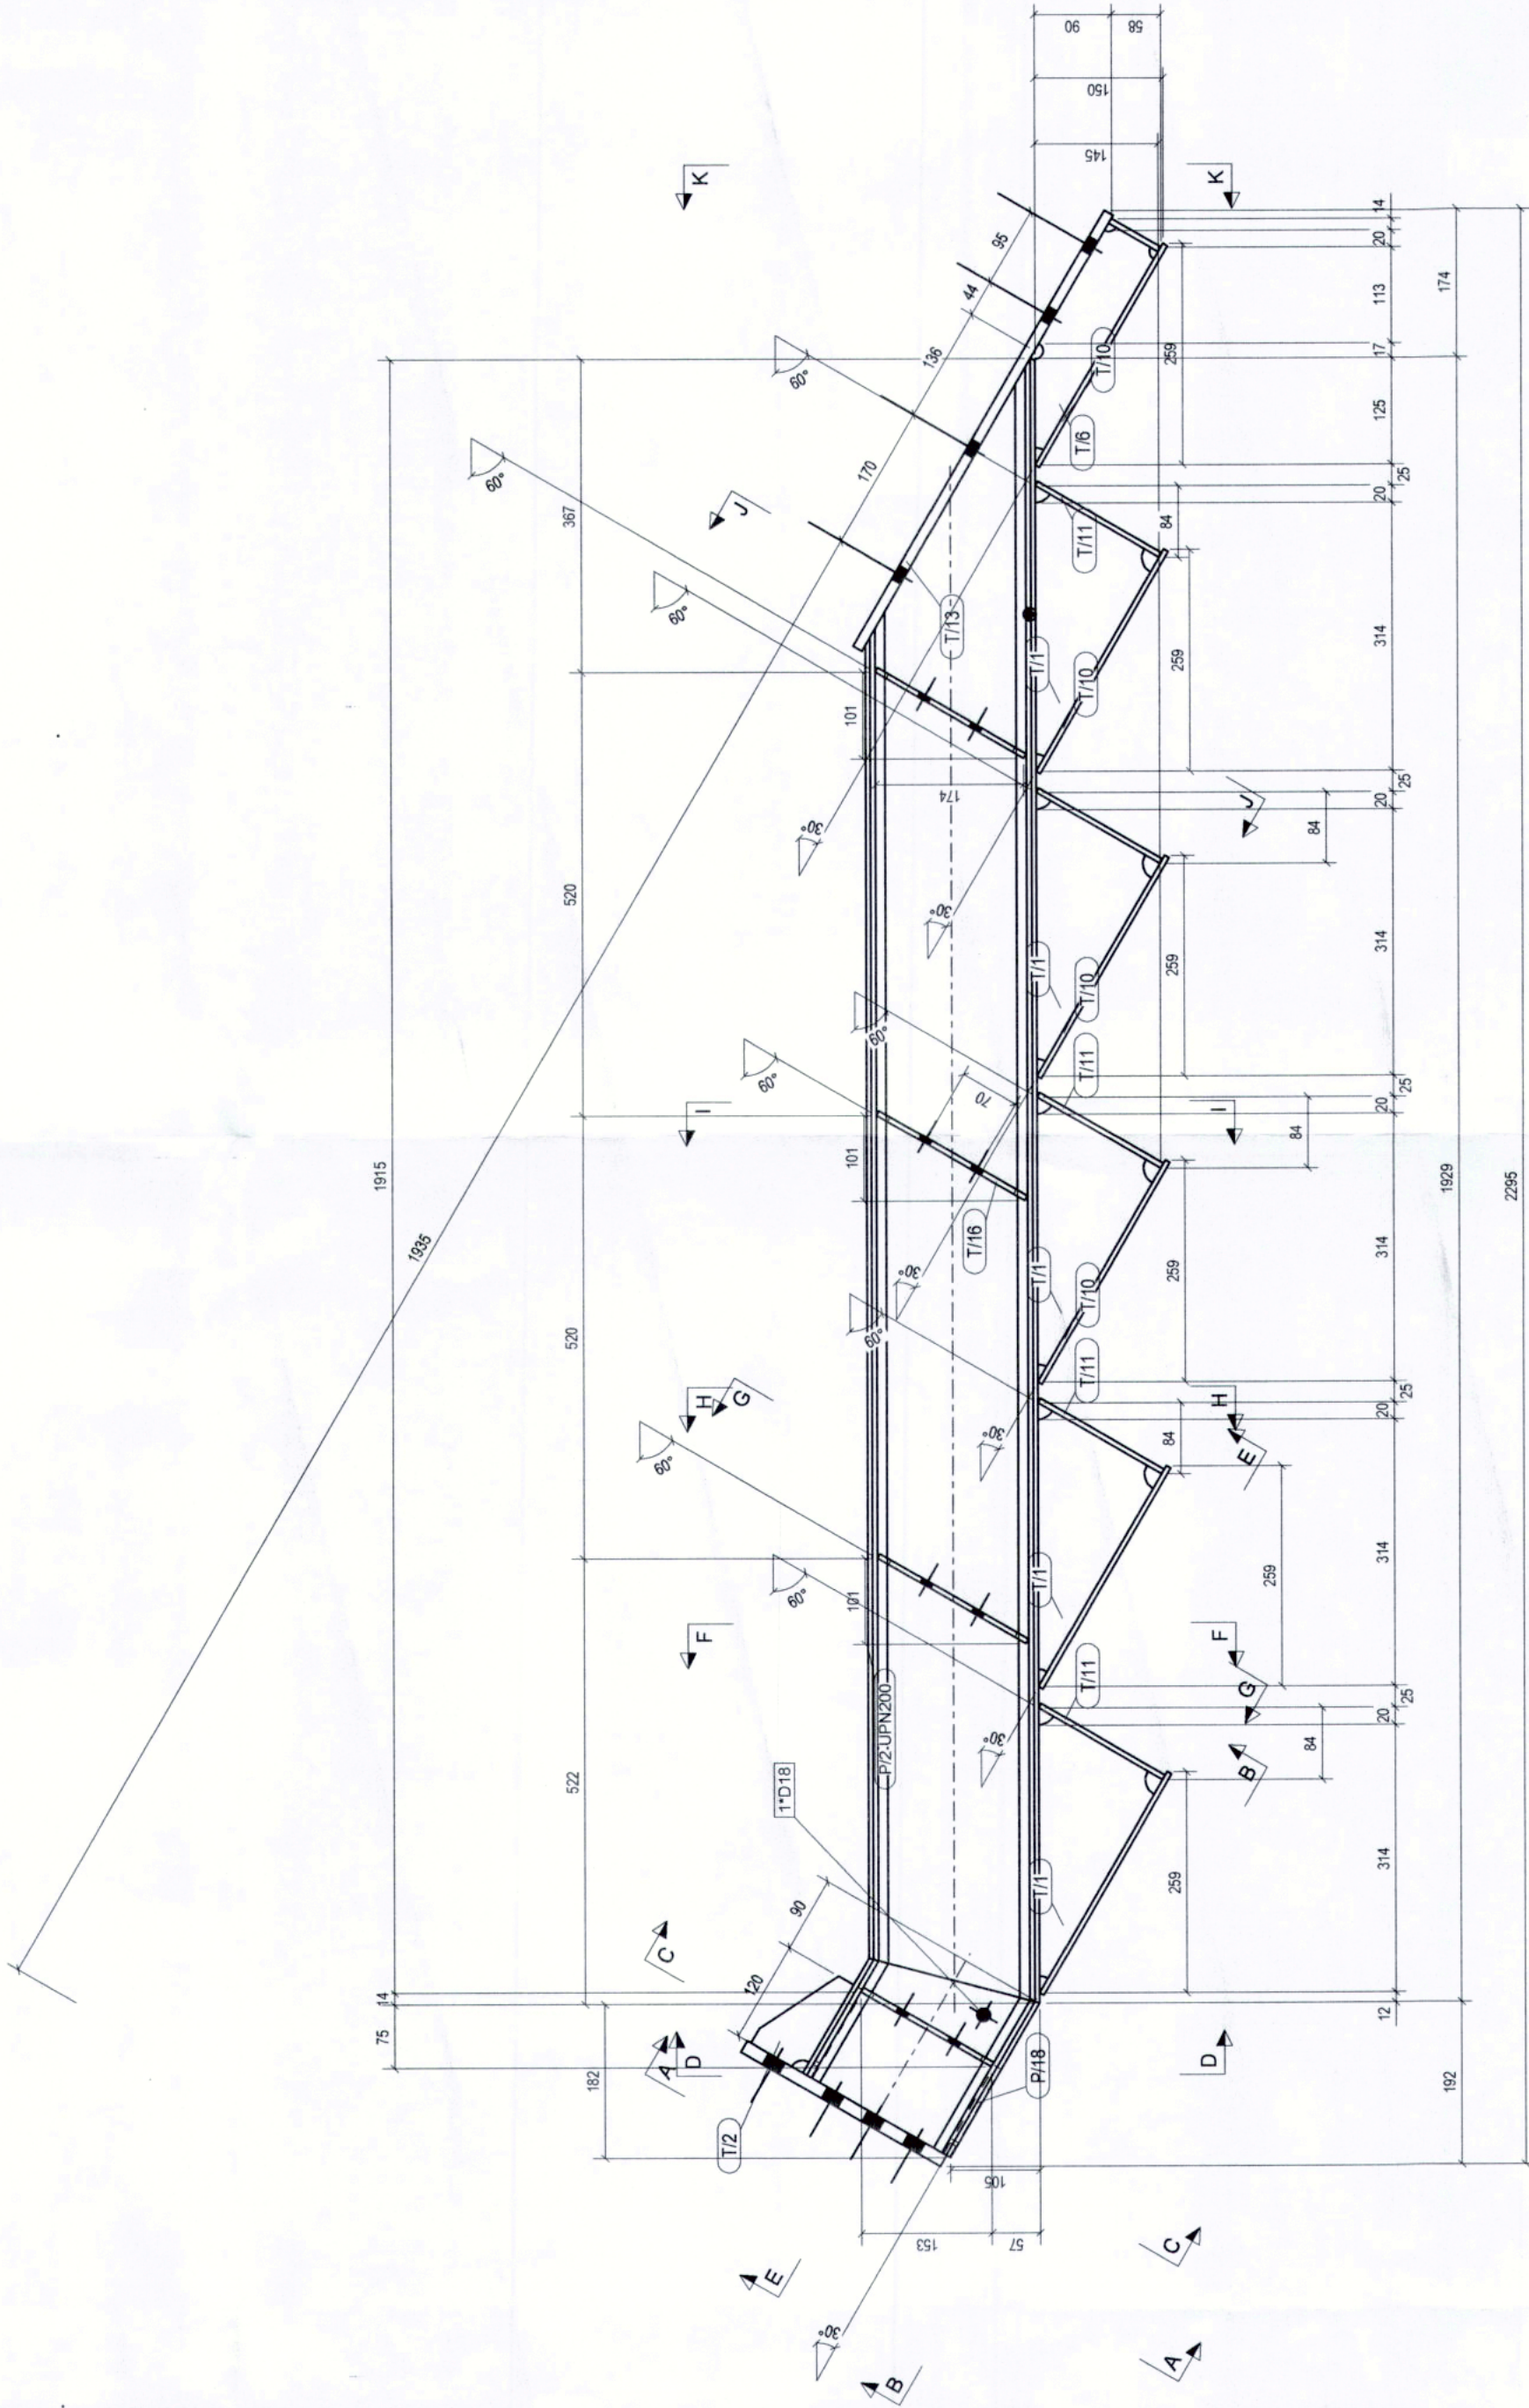


D - D - Scara 1:7.5

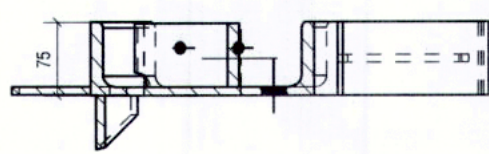


I - I - Scara 1:7.5

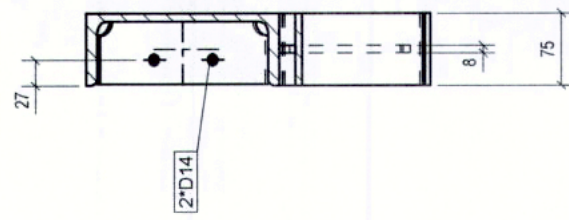

F - F - Scara 1:7.5

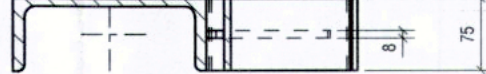


J - J - Scara 1:7.5

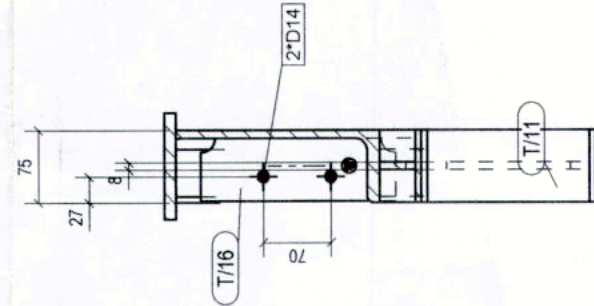


H - H - Scara 1:7.5




K - K - Scara 1:7.5

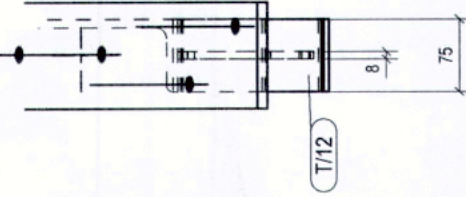


A - A - Scara 1:7.5

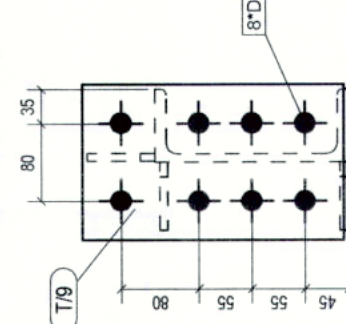


B - B - Scara 1:7.5

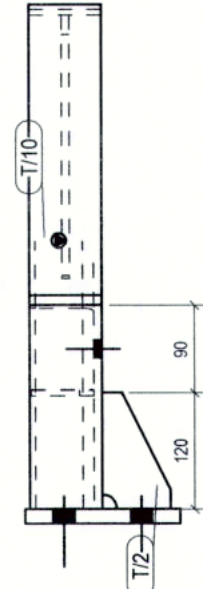


C - C - Scara 1:7.5

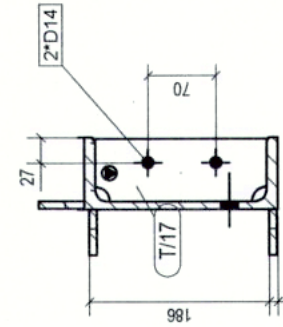

E - E - Scara 1:7.5

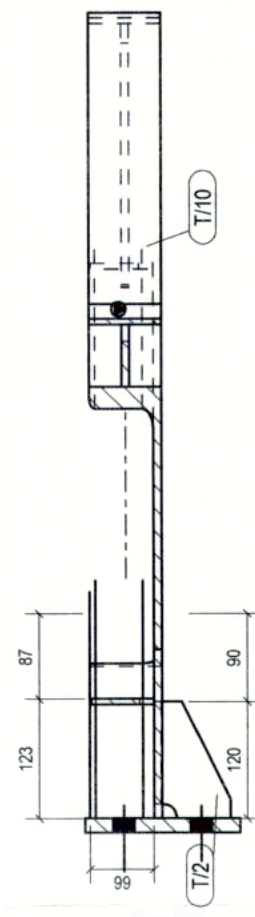

G - G - Scara 1:7.5

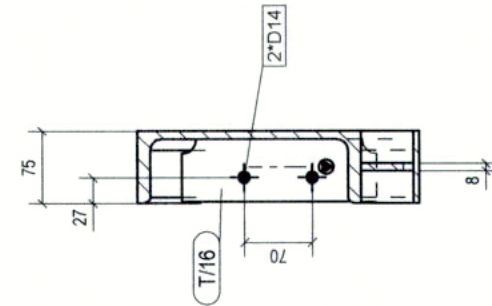

LISTA MATERIALE PENTRU 1 BUC. ANSAMBLUL POZ.		VS17	96.6	kg	1	BUCATI DE EXECUTA	
Pozitia	Denumire	Profil	Material	Bucati	Lungime [mm]	Suprafata [m2]	Masa [kg]
P12	VANG SCARA	UPN200	S235JR	1	1929	1.27	48.8
T13	PLACA DE CAPAT	PL12*110	S235JR	1	590	0.15	6.1
P18	VANG SCARA	UPN200	S235JR	1	210	0.14	5.3
T19	PLACA DE CAPAT	PL15*160	S235JR	1	270	0.10	5.1
T1	RIGIDIZARE	PL8*158	S235JR	5	271	0.05	1.5
T10	TRAPTA	PL8*75	S235JR	6	300	0.05	1.1
T16	RIGIDIZARE	PL8*67	S235JR	1	271	0.04	0.9
T11	TRAPTA	PL8*75	S235JR	5	168	0.03	0.6
T16	RIGIDIZARE	PL8*65	S235JR	3	201	0.03	0.6
T17	RIGIDIZARE	PL8*65	S235JR	1	177	0.03	0.5
T12	RIGIDIZARE	PL8*70	S235JR	3	120	0.01	0.4
T12	TRAPTA	PL8*75	S235JR	1	67	0.01	0.2
Total						2.56	86.6

BENEFICIAR:	ADMINISTRATIA COMERCIALA SECTOR 6	PROIECT:	PIATA VALEA IALOMITEI
PROIECTANT REZISTENTA:	SC LGC CONCEPT DESIGN SRL	PROIECTANT:	ing. Stefan Neacsu
DENUMIRE PLANSA:	PLAN UZINARE ANSAMBLUL	VS/17	
PROIECTANT:	ing. Stefan Neacsu	SCARA:	1:7.5
Nr. crt.	VS/17		