


PROFIL TRANSVERSAL TIP

Sc.1:50

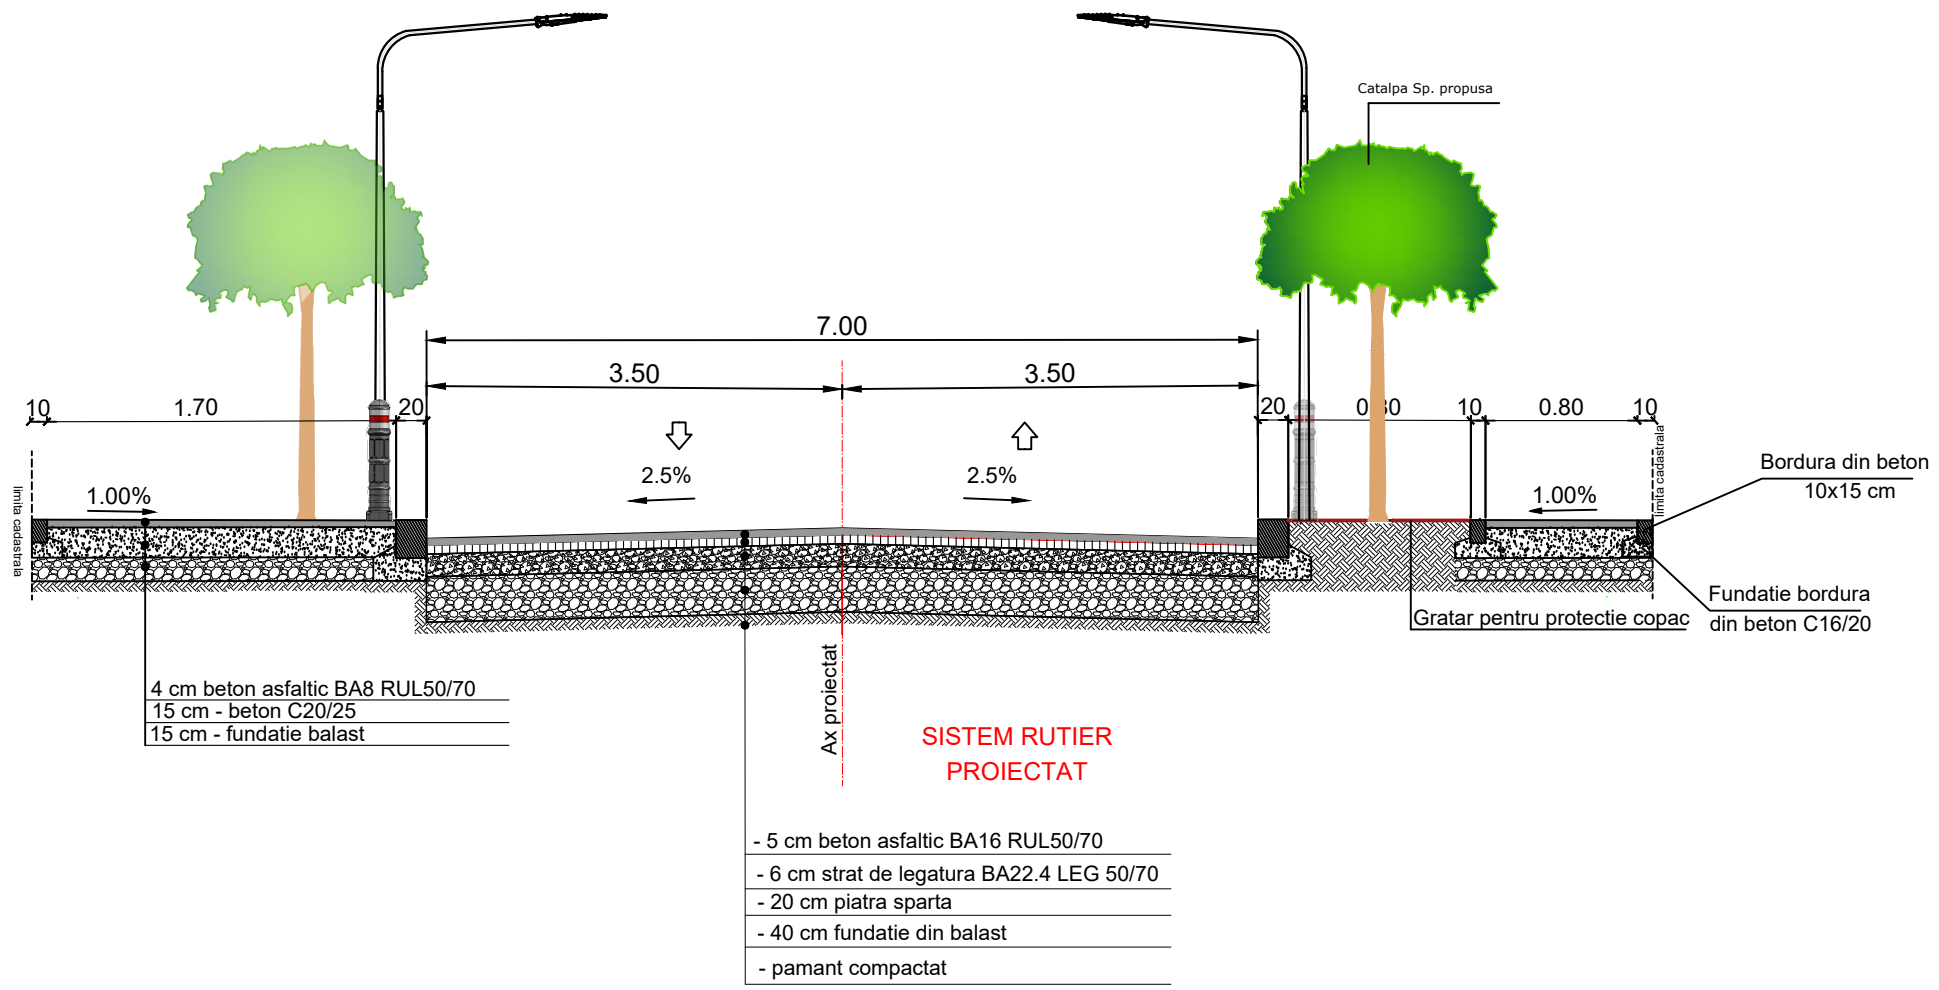

		PROIECTANT GENERAL: SC. LUNA ENGINEERING GROUP SRL CUI 32636945 J40/119/2014		BENEFICIAR : SECTORUL 6 AL MUNICIPIULUI BUCURESTI - DIRECTIA GENERALA INVESTITII	PR. NR. : 623/2021
SPECIFICATIE	NUME	SEMNATURA	SCARA 1:50	TITLU PROIECT :REABILITARE SI MODERNIZARE SISTEM RUTIER - DRUMUL ROTII	FAZA : S.F.
SEF PROIECT	ing. Alin PETROI				
PROIECTAT	ing. Stefan PETROI		DATA 2021	TITLU PLANSA : Profil transversal tip	PL. NR: PTT 01
DESENAT	ing. Stefan PETROI				