


PROFIL TRANSVERSAL TIP

Sc.1:50

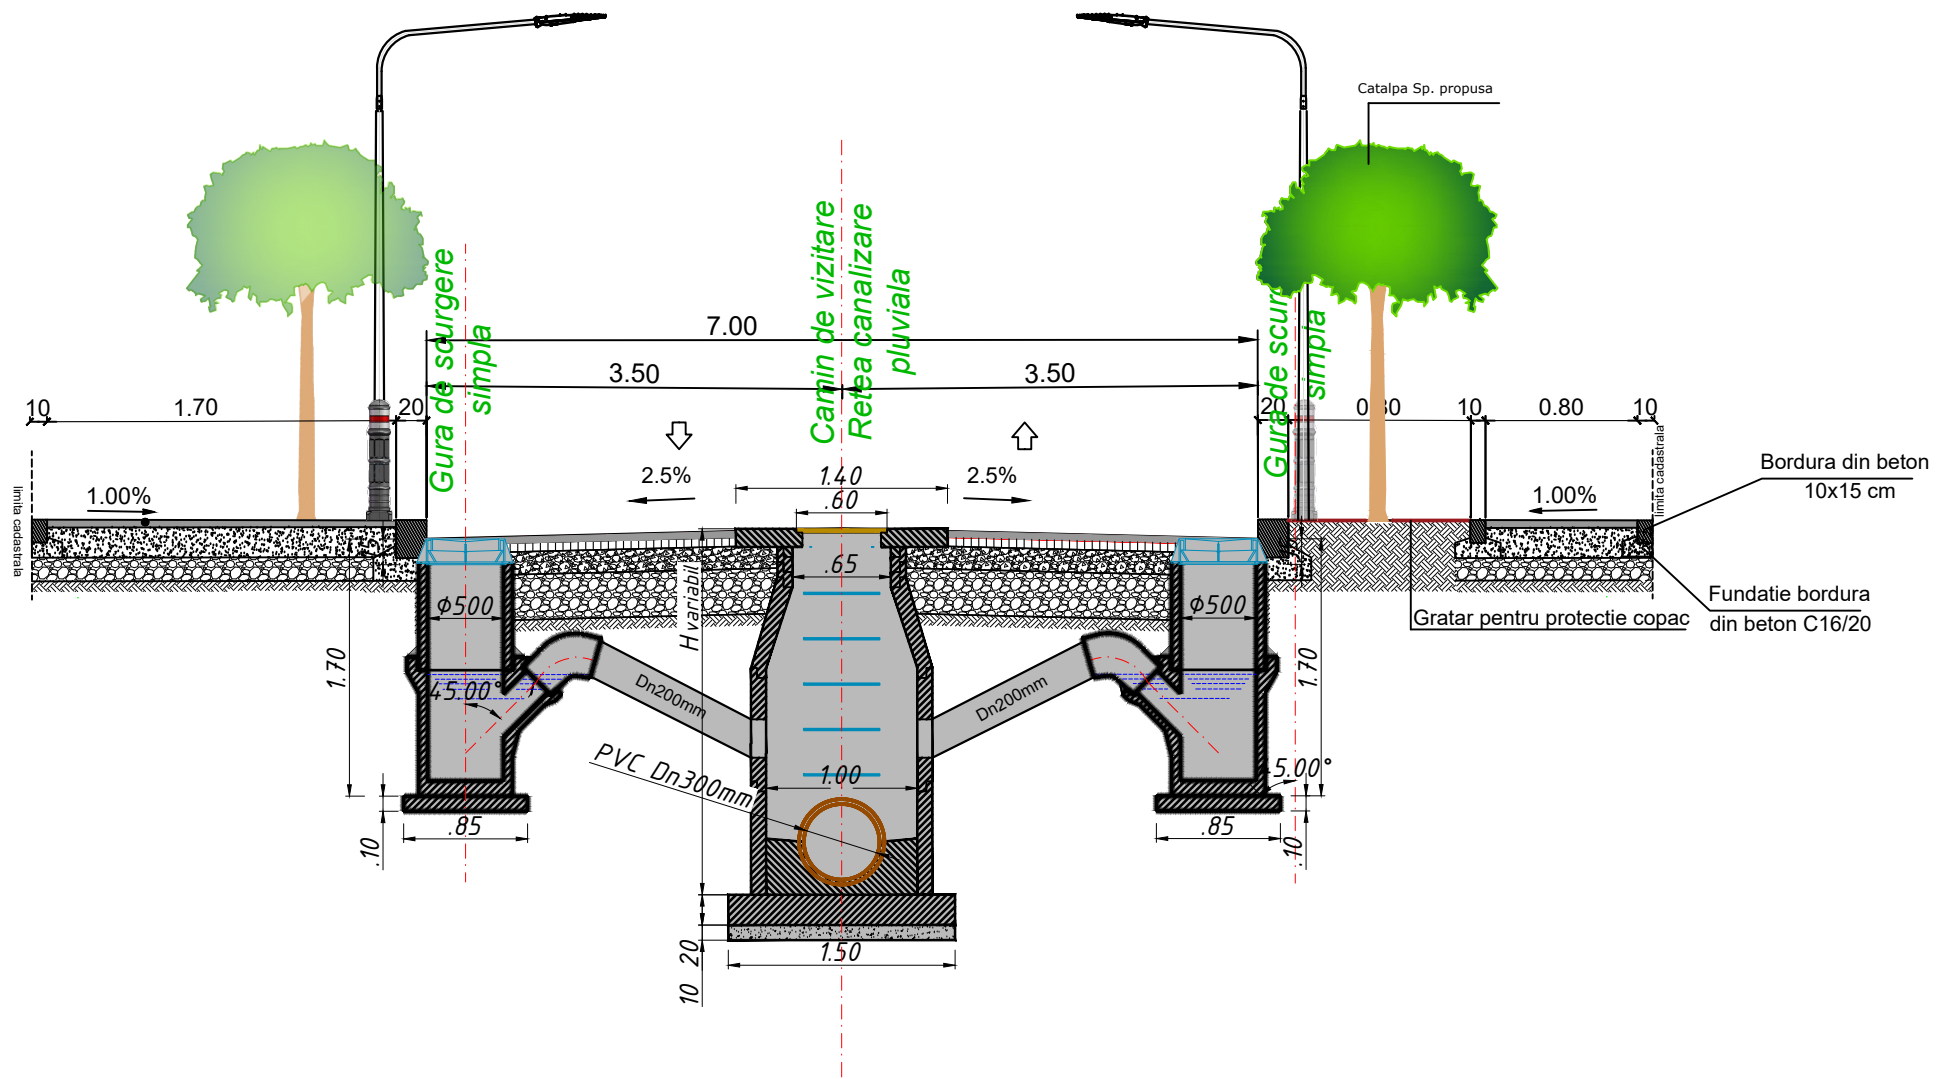

PROIECTANT GENERAL: SC. LUNA ENGINEERING GROUP SRL CUI 32636945 J40/119/2014		BENEFICIAR : SECTORUL 6 AL MUNICIPIULUI BUCUREȘTI - DIRECTIA GENERALA INVESTITII		PR. NR. : 623/2021
SPECIFICATIE	NUME	SEMNATURA	SCARA 1:50	FAZA : S.F.
SEF PROIECT	ing. Alin PETROI			
PROIECTAT	ing. Stefan PETROI		DATA 2021	PL. NR: PTT 02
DESENAT	ing. Stefan PETROI			
TITLU PLANSA : Profil transversal tip - in zona gurilor de scurgere				