


PLAN DEMISOL
SCARA 1:100

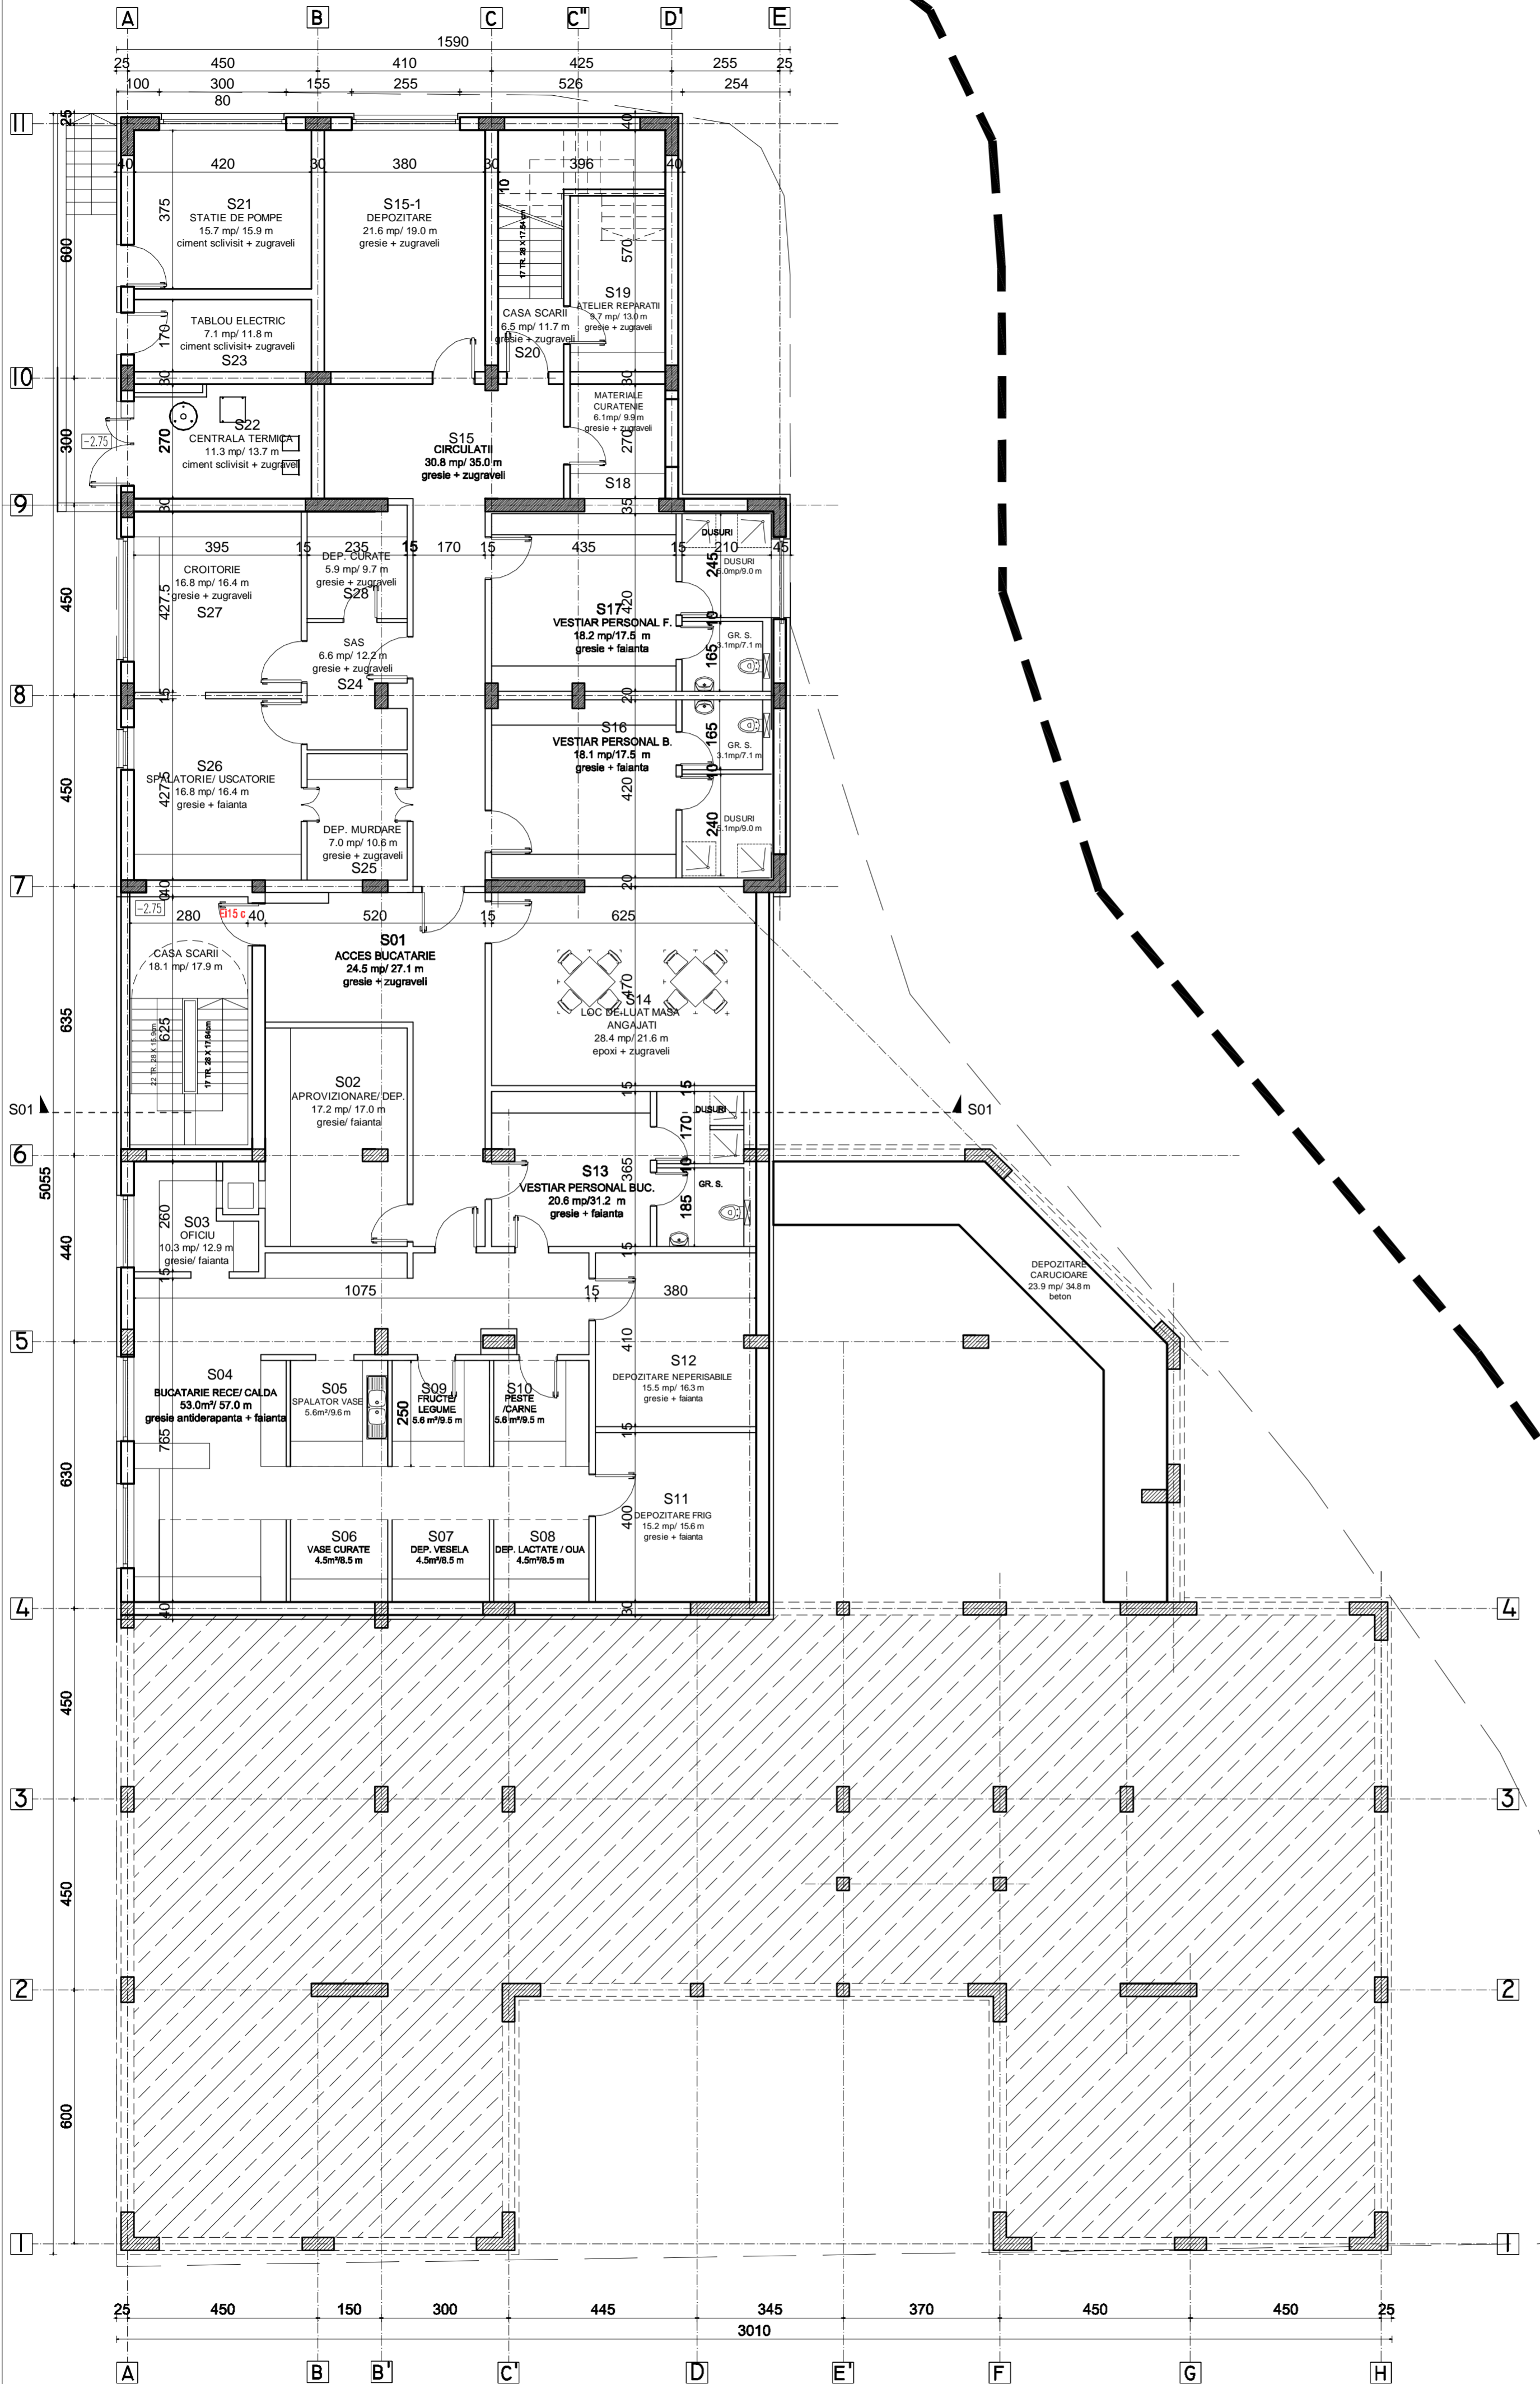

-CATEGORIA DE IMPORTANTA "C"
-CLASA DE IMPORTANTA II
-GRAD II DE REZISTENTA LA FOC
-RISC DE INCENDIU MIC

VERIFICATOR/ EXPERT	NUME	SEMNATURA	CERINTA	REFERAT / EXPERTIZA NR. / DATA
Proiectant de specialitate:				
<div><div><div>D&D</div><div>€com</div></div><div>S.C. D&D EUROCOM S.R.L. Proiectare ,executie, consultanta in constructii J4.0/14388/2004, CUI16742073, Bucuresti, Sector2, Str. Intrarea Calitatii, Nr.4 Punct Lucru: Str. Vasile Lascar, Nr.88, Sector 2, Bucuresti Tel/Fax: 031/4251982, 031/4251981 e-mail: office@ddeurom.ro website: www.ddeurom.ro ISO 9001:2008 Cert.Nr.1966 07.12.2015</div><div><div><div>AEROQ</div><div>ANRE</div></div><div>At.Nr.11538/ S.F.</div></div></div>				
SPECIFICATIE	NUME	SEMNATURA	Beneficiar:	Proiect nr
SEF PROIECT	Ing. Silviu Ulmeanu		DIRECTIA GENERALA DE ASISTENTA SOCIALA SI PROTECTIA COPILULUI SECTOR 6	06/2018
PROIECTAT	arh. Mihaela Muscaluc		Titlu proiect:	Faza
DESENAT	arh. Mihaela Muscaluc		CONSTRUCTIE SI DOTARE CRESA "INGERASII"	S.F.
VERIFICAT	arh. Marius Galatchi		Titlu plansa:	Plansa nr.
DATA: 06.12.2015	PROIECT: 06.12.2015	SCALA: 1:100	PLAN DEMISOL	A03