


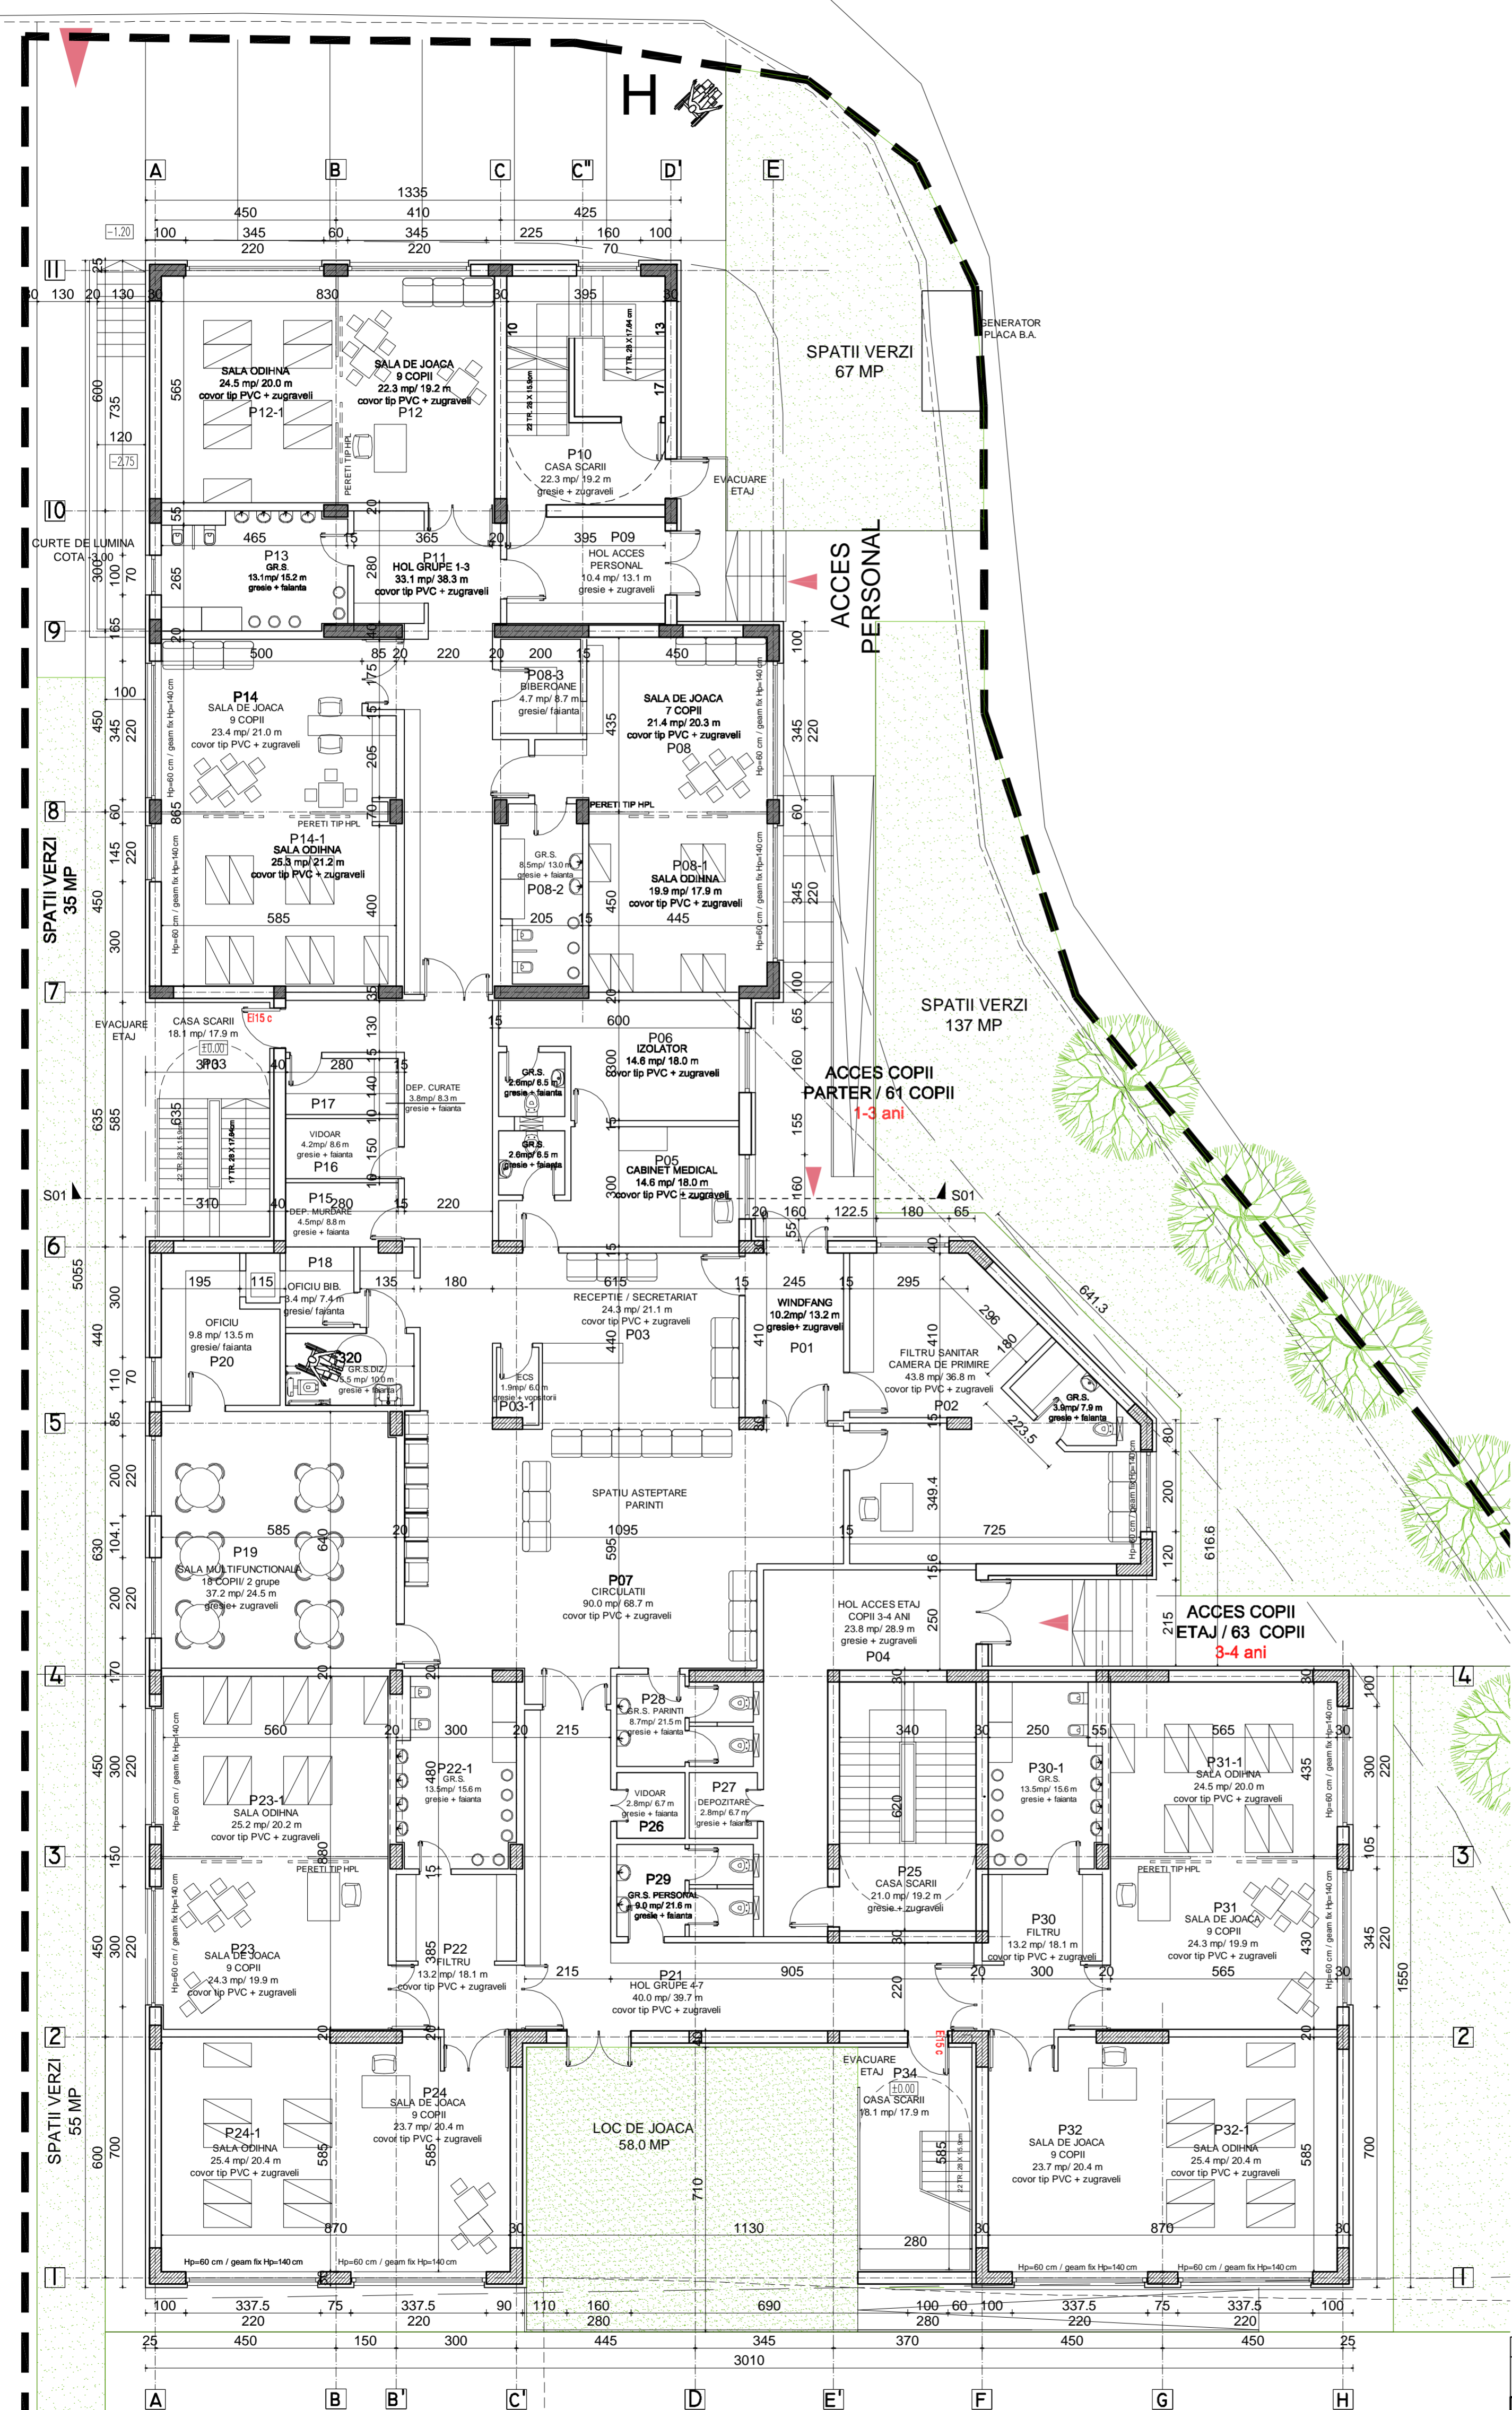


PLAN PARTER
SCARA 1:100

ACCES
AUTO/ APROVIZIONARE



P01	WINDFANG ACCES COPII	10.2
P02	FILTRU SANITAR / CAMERA DE PRIMIRE	43.8
P02-1	GRUP SANITAR/ DUS	3.9
P03	RECEPTIE / SECRETARIAT	24.3
P03-1	CAMERA ECS	1.9
P04	HOL ACCES COPII ETAJ	23.8
P05	CABINET MEDICAL	14.6
P05-1	GRUP SANITAR	2.6
P06	IZOLATOR	15.7
P06-1	GR.S. IZOLATOR	2.6
P07	CIRCULATII	9.0
P07-1	GR.S. DIZABILITATI	5.5
P08	SALA DE JOACA 1 - GRUPA MICA, 7 COPII	21.4
P08-1	SALA ODIHNA 1	19.9
P08-2	GR.S. COPII	8.5
P08-3	CAMERA BIBEROANE	4.7
P09	HOL ACCES PERSONAL	10.4
P10	CASA SCARII 1	22.3
P11	HOL GRUPE 1-3	33.1
P12	SALA DE JOACA 2 - 9 COPII	22.3
P12-1	SALA ODIHNA 2	24.5
P13	GR.S. COPII	13.1
P14	SALA DE JOACA 3 - 9 COPII	23.4
P14-1	SALA ODIHNA 2	25.3
P15	DEPOZITARE MURDARE	4.5
P16	VIDOAR	4.2
P17	DEPOZITARE CURATE	3.8
P18	OFICIU BIBEROANE	3.4
P19	SALA POLIFUNCTIONALA	37.2
P20	OFICIU	9.8
P21	HOL GRUPE 4-7	4.0
P22	FILTRU GRUPE 4-5	13.2
P22-1	GR.S. COPII	13.5
P23	SALA DE JOACA 4	24.3
P23-1	SALA ODIHNA 4	25.2
P24	SALA DE JOACA 5	23.7
P24-1	SALA ODIHNA 5	25.4
P25	CASA SCARII 2	21
P26	VIDOAR	3.7
P27	DEPOZITARE	3.7
P28	GR.S. PUBLIC	8.7
P29	GR.S. PERSONAL	9
P30	FILTRU GRUPE 6-7	13.2
P30-1	GR.S. COPII	13.5
P31	SALA DE JOACA 6	24.3
P31-1	SALA ODIHNA 6	24.5
P32	SALA DE JOACA 7	23.7
P32-1	SALA ODIHNA 7	25.4
P33	SCARA 3 - EVACUARE	18.1
P34	SCARA 4 - EVACUARE	18.1
SUPRAFATA UTILA PARTER		902.9
SUPRAFATA CONSTRUITA PARTER		994.0

-CATEGORIA DE IMPORTANTA "C"
-CLASA DE IMPORTANTA II
-GRAD II DE REZISTENTA LA FOC
-RISC DE INCENDIU MIC

VERIFICATOR/ EXPERT	NUME	SEMNTURA	CERINTA	REFERAT / EXPERTIZA NR. / DATA
Proiectant de specialitate:				
D&D S.C. D&D EUROCOM S.R.L. Proiectare ,executie, consultanta in constructii J4/014388/2004, CUI16742073, Bucuresti, Sector2, Str. Infrarea Calitatii, Nr.4 Punct Lucru: Str. Vasile Lascar, Nr.88, Sector 2, Bucuresti ISO 9001:2008 Cert.Nr.1966 A1.Nr.11538/ Tel/Fax: 031/4251987, 031/4251981 e-mail: office@deurocom.ro website: www.deurocom.ro ISO 14001:2005 Cert.Nr.635 07.12.2015				
				
				
				
Beneficiar: DIRECTIA GENERALA DE ASISTENTA SOCIALA SI PROTECTIA COPILULUI SECTOR 6				
Titlu proiect: CONSTRUCTIE SI DOTARE CRESA "INGERASII"				
Titlu planşa: PLAN PARTER				
Proiect nr 06/2018				
Faza S.F.				
Planşa nr. A04				