



PLAN CADASTRAL SCARA 1:2000 aferent imobilelor situate in B-dul Timisoara, sector 6, Bucuresti.






AMENAJARE PEISAGISTICA SCUAR CENTRAL BD. TIMISOARA

Plan de situatie - plansa I

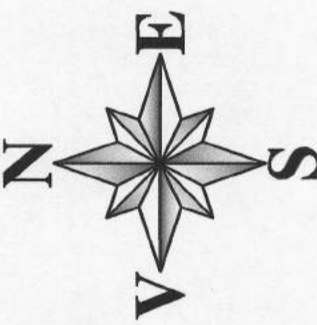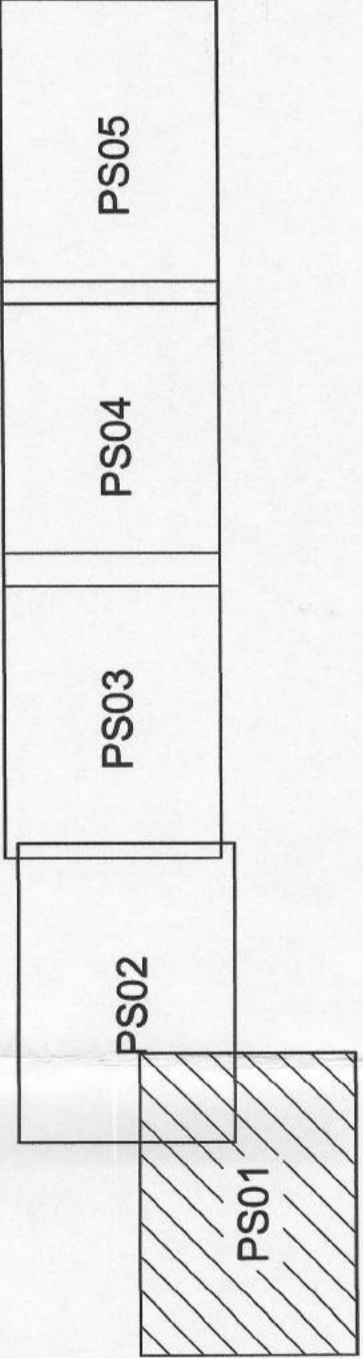


LEGENDA	
	Suprafata propusa pentru interbare
	Canin de bransament
	Conducta PEHD Ø 50mm
	conducta PEHD Ø60 mm montata prin subterane
	Ax linie tramvai


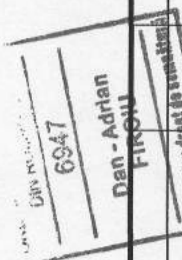




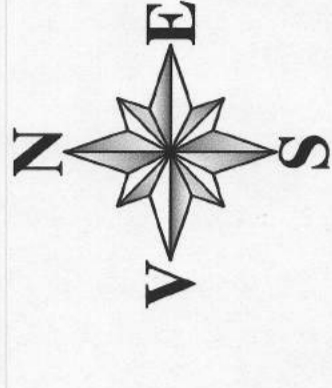



VERIFICATOR EXPERT	SEMNATURA	REFERAT/EXPERTIZA	NR./DATA
LUNA ENGINEERING GROUP	ING. ALIN PETROI	BENEFICIAR: ADPU SECTOR 6, BUCURESTI	PR. NR.: 2702/18
SCHEMATIC PROIECT	NUME	TITLU PROIECT: AMENAJARE PEISAGISTICA SCUAR CENTRAL BD. TIMISOARA	FAZA: S.F.
PROIECTAT	DATA	TITLU PLANSA: Plan de situatie - I	PL. NR.: PS01
DESENAT	DATA		

Plan de situatie - plansa II

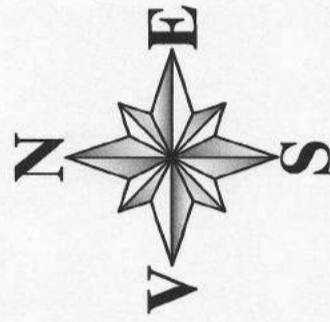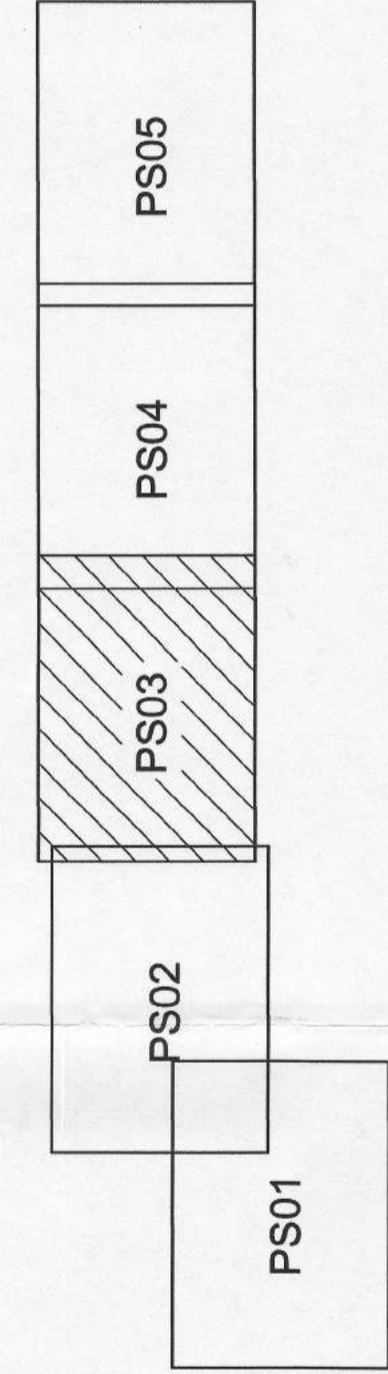

Plan de situatie - plansa III



 


LEGENDA	
	Suprafata propusa pentru inlăburare
	Cămin de transament
	Conducta PEHD Ø 50mm
	conducta PEHD Ø60 mm
	montata prin subtraversare
	Ax linie tramvai

[illegible]

AMENAJARE PEISAGISTICA SCUAR CENTRAL BD. TIMISOARA

Plan de situatie - plansa IV

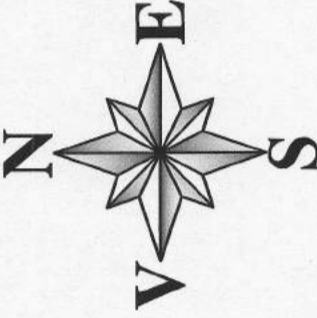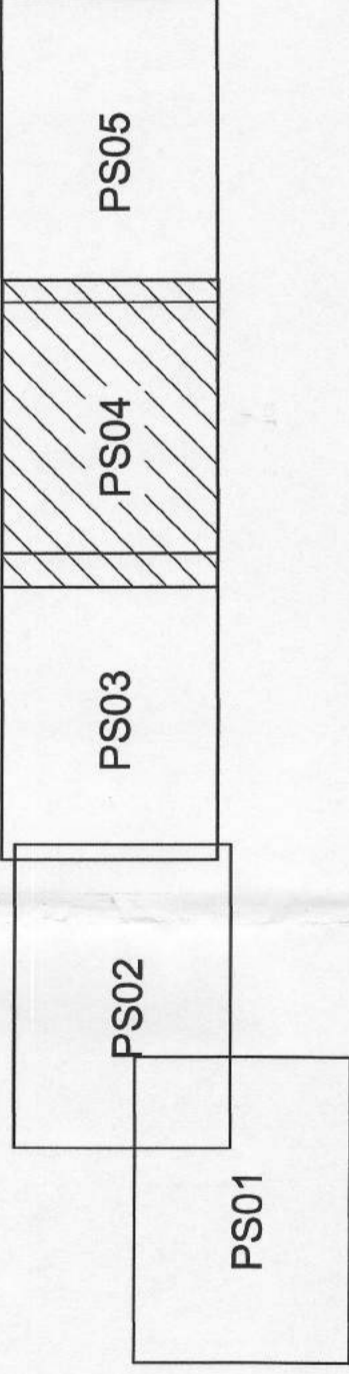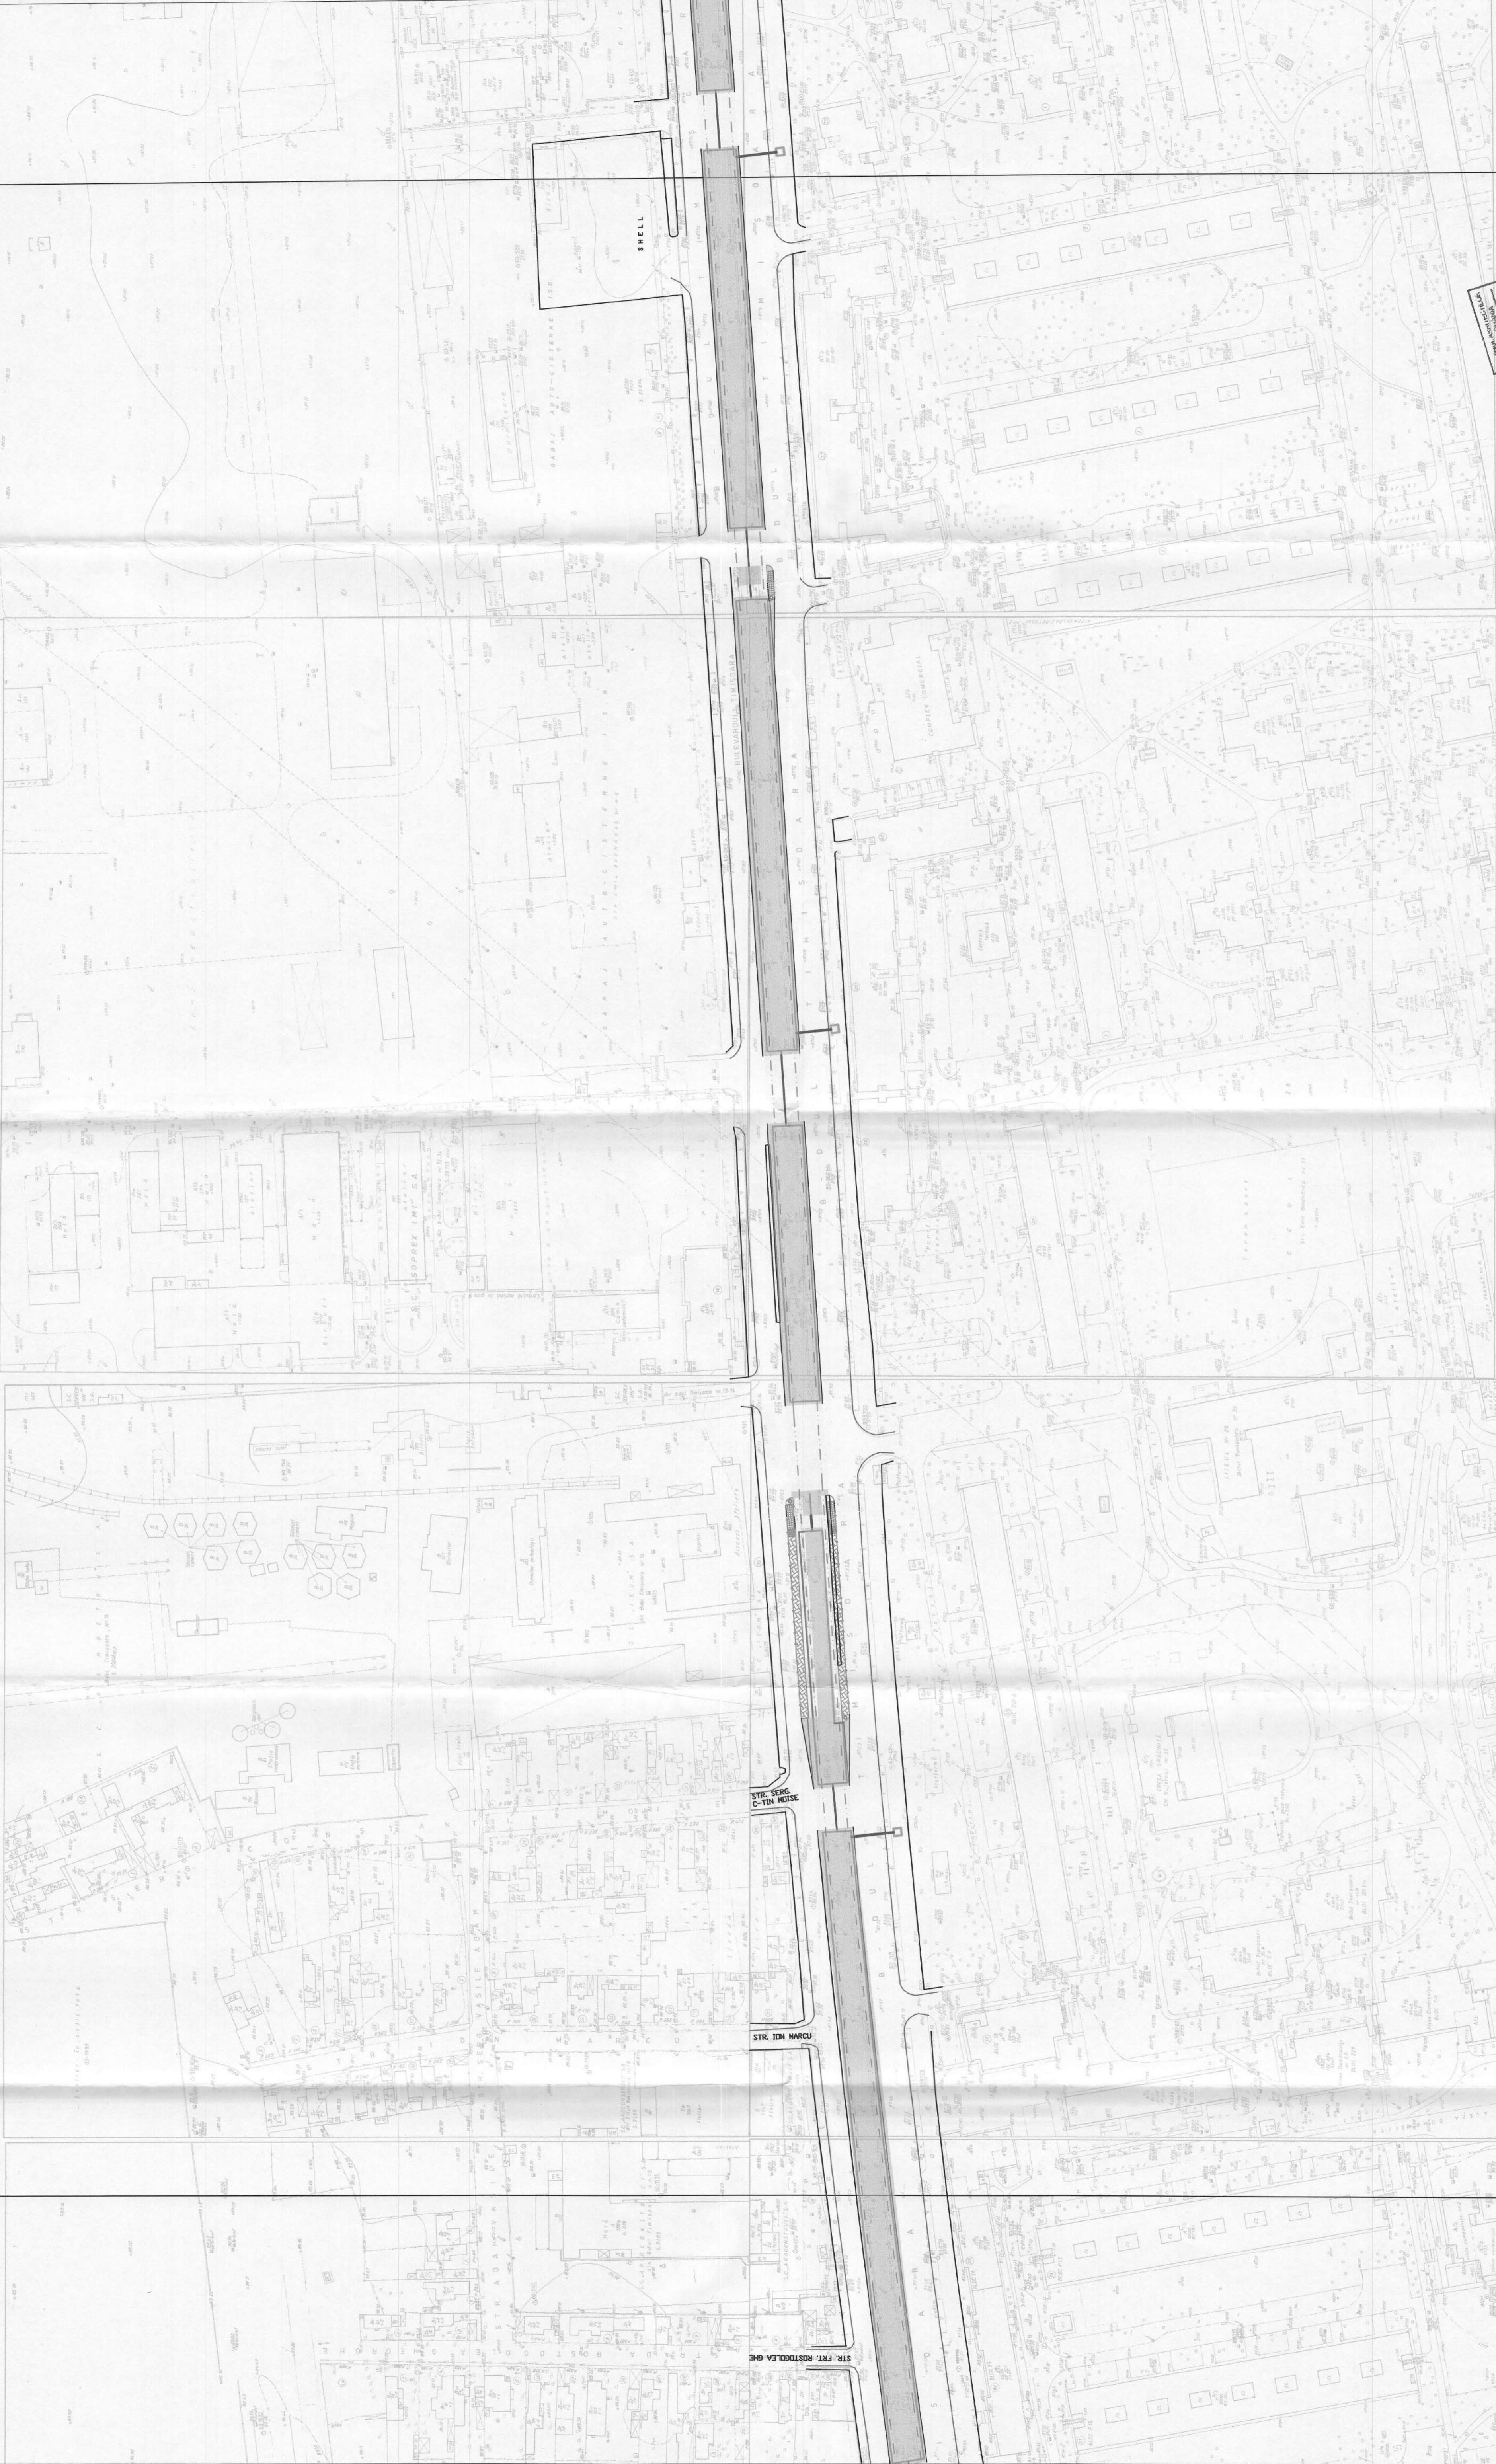


LEGENDA	
	Suprafata propusa pentru inebnare
	Camin de brasnament
	Conducta PEHD Ø 50mm
	Conducta PEHD Ø90 mm montata prin subterane
	Ax line tramvai

VERIFICATOR EXPERT	NUME NINA	SEMANTICA	REFERAT EXPERTIZA	NR./DATA
LUNA ENGINEERING GROUP	NUME NINA	SEMANTICA	BENEFICIAR: ADPU SECTOR 6, BUCURESTI	PR. NR.: 270/2018
SPECIFICATIE	NUME NINA	SEMANTICA	TITLU PROIECT: AMENAJARE PEISAGISTICA SCUAR CENTRAL BD. TIMISOARA	FAZA: S.F.
PROIECTAT	ing. Dan FIROU	SCARA: 1:1000	TITLU PLANSA:	PL. NR. PS04
DESEINAT	ing. Dan FIROU	DATA: 2018	Plan de situatie - IV	

AMENAJARE PEISAGISTICA SCUAR CENTRAL BD. TIMISOARA


Plan de situatie - planșa V

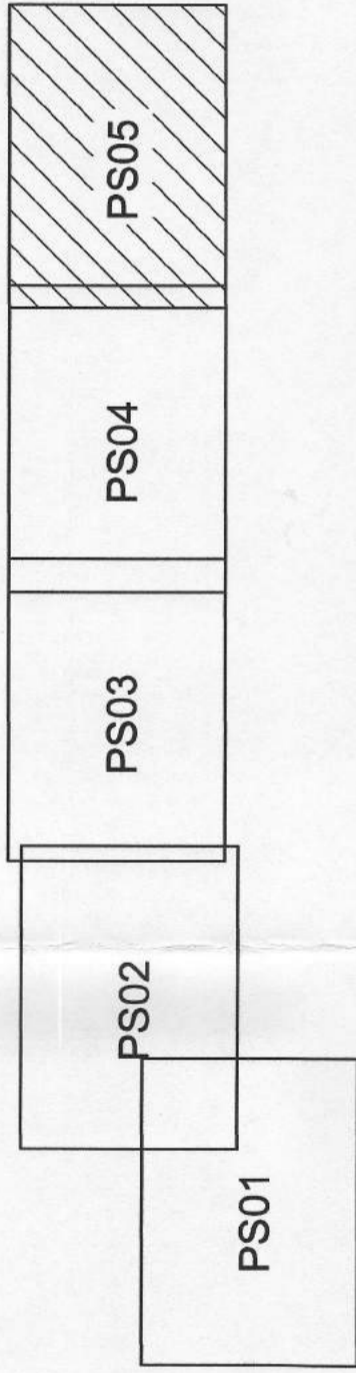


LEGENDA	
	Suprafata propusa pentru inchirare
	Carlini de trasament
	Conducta PEHD Ø 50mm montata prin subterane
	Alte linii tehnice

DETALII		SEINATURA	REFERAT / EXERTIZA	NR. DATA
VERIFICATOR	LUNA	PROIECTANT GENERAL	BENEFICIAR	PR. NR. :
EXPERT	ING. LUNA	SC. LUNA ENGINEERING GROUP SRL	ADPUU SECTOR 6, BUCURESTI	2702018
SPECIFICATIE		SCARA	TITLU PROIECT :	FAZA :
SEF PROIECT	ING. ALIN PETROU	1:100	AMENAJARE PEISAGISTICA SCUAR	S.F. :
PROIECTAT	ING. DAN FROU	DATA	CENTRAL BD. TIMISOARA	PL. NR. :
DESEINAT	ING. DAN FROU	2018	TITLU PLANSA :	PS05
Plan de situatie - V				

PROFIL TRANSVERSAL TIP 1
Str. Valea Oltului - Str. Brasov

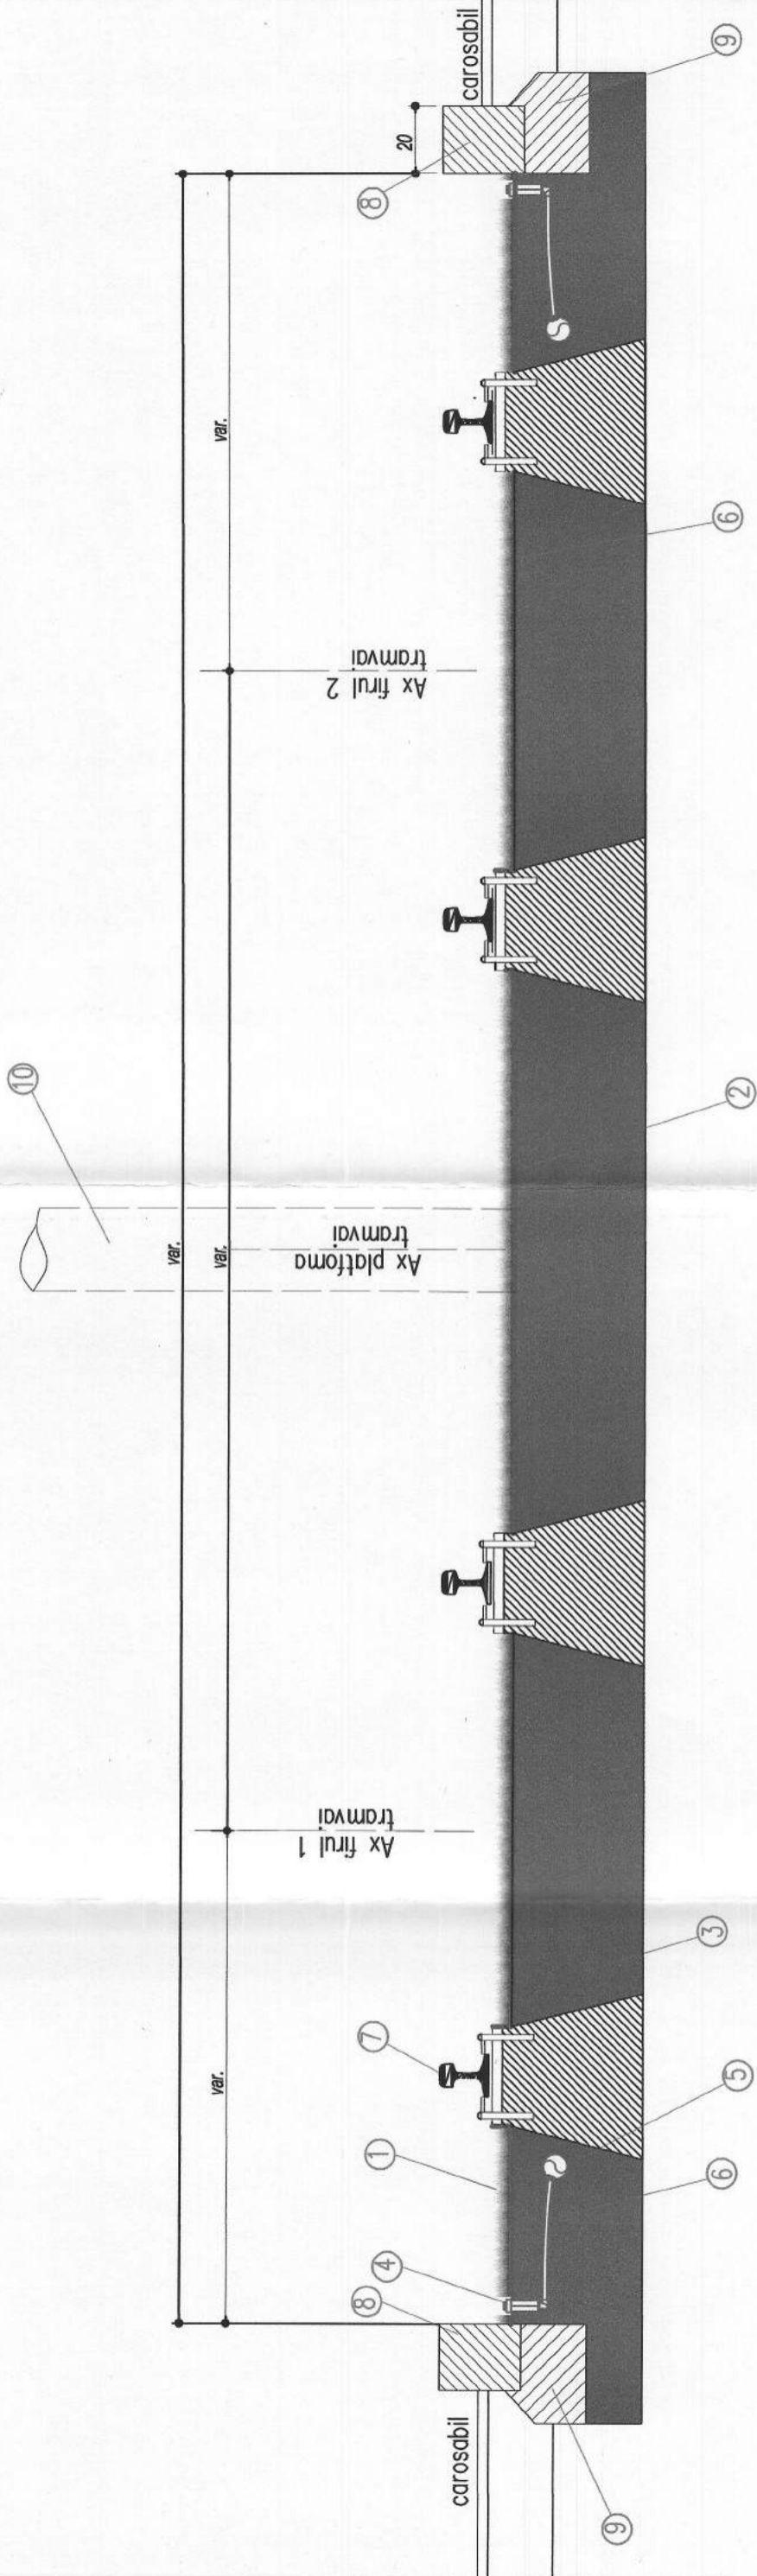


- ① gazon – propus
- ② geotextil – propus
- ③ strat de pamant vegetal hmax=30 cm – propus
- ④ aspersor telescopic static – propus
- ⑤ conducta PEHD Ø 50mm – propusa
- ⑥ racord aspersor Ø 15mm – propus
- ⑦ sina tramvai – existent
- ⑧ bordura prefabricata – existent
- ⑨ fundatie de beton – existent
- ⑩ stalp sustinere – existent

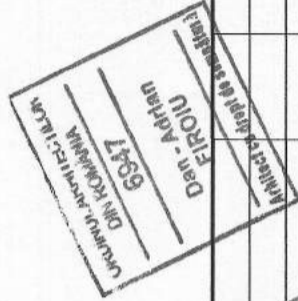

VERIFICATOR EXPERT	* NUME INGINER	SEMNATURA	CERINTA	REFERAT / EXPERTIZA	NR./DATA
LUNA ENGINEERING GROUP	SC LUNA-ENGINEERING GROUP SRL CUI 32658945, 140/119/2014 str. Cernisoara nr. 29-39, Sect. 6, Bucuresti	Ing. Alin PETROI	arh. Dan FIROIU	arh. Dan FIROIU	BENEFICIAR : ADPDU SECTOR 6, BUCURESTI PR. NR. : 270/2018 TITLU PROIECT : AMENAJARE PEISAGISTICA SCUAR CENTRAL BD. TIMISOARA FAZA : S.F.
SPECIFICATIE	NUME	SEMNATURA	SCARA	TITLU PLANSĂ :	PL. NR. : PT01
SEF PROIECT	Ing. Alin PETROI	1:20	DATA	2018	
PROIECTAT	arh. Dan FIROIU				
DESENAT	arh. Dan FIROIU				


PROFIL TRANSVERSAL TIP 2

Str. Brasov - Bd. General Vasile Milea

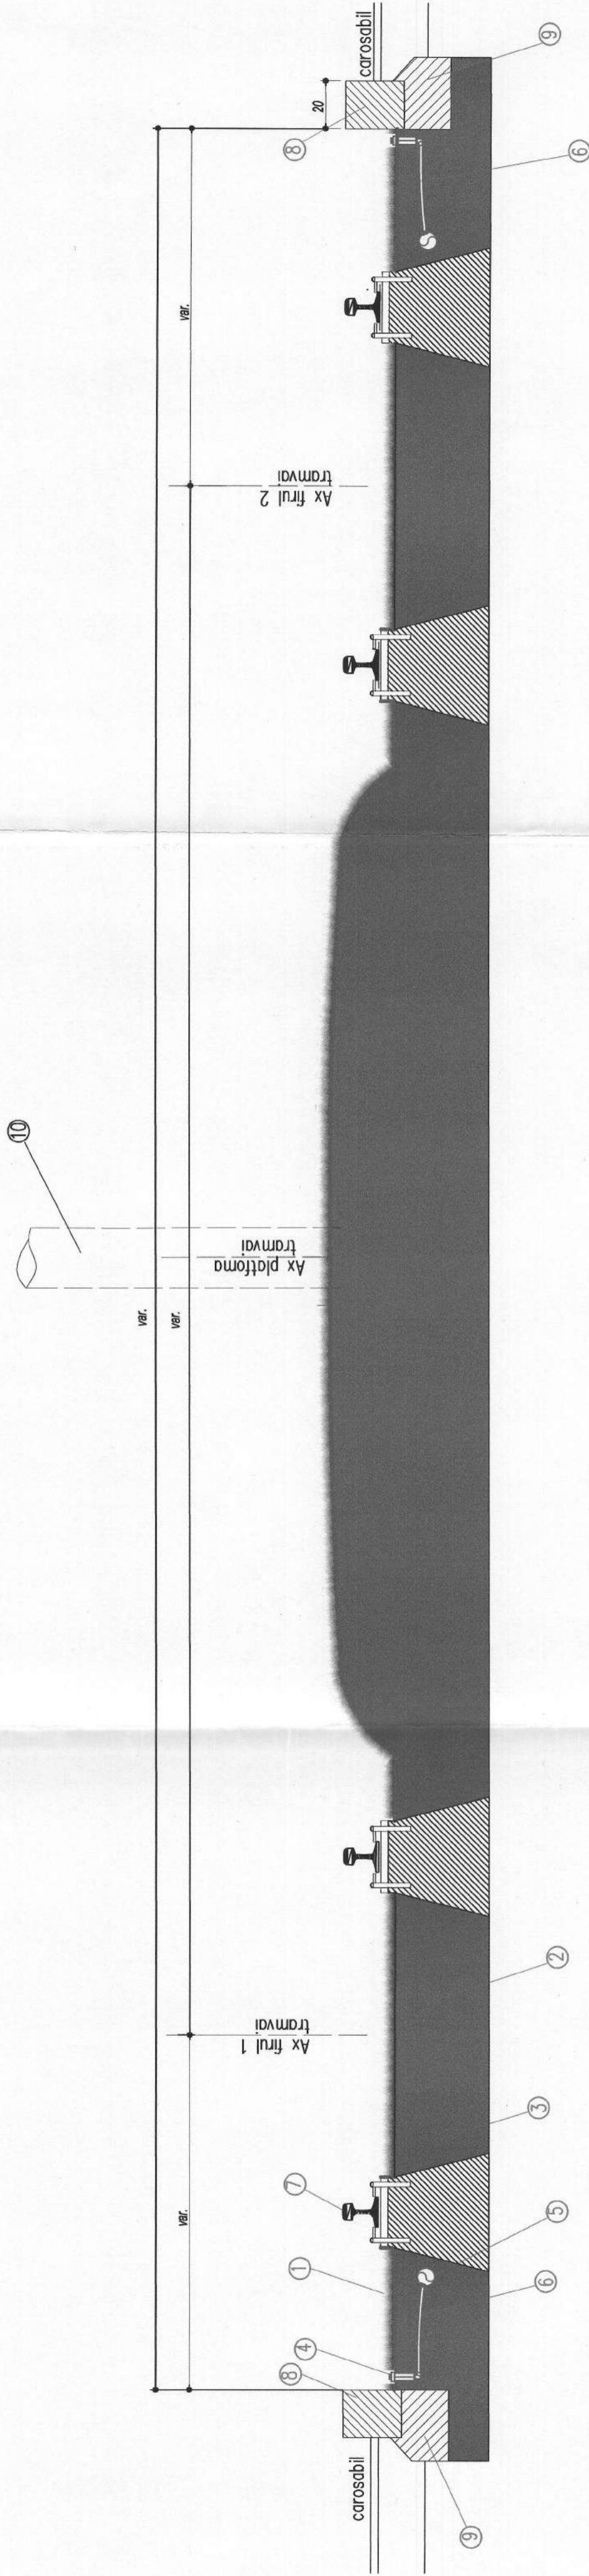





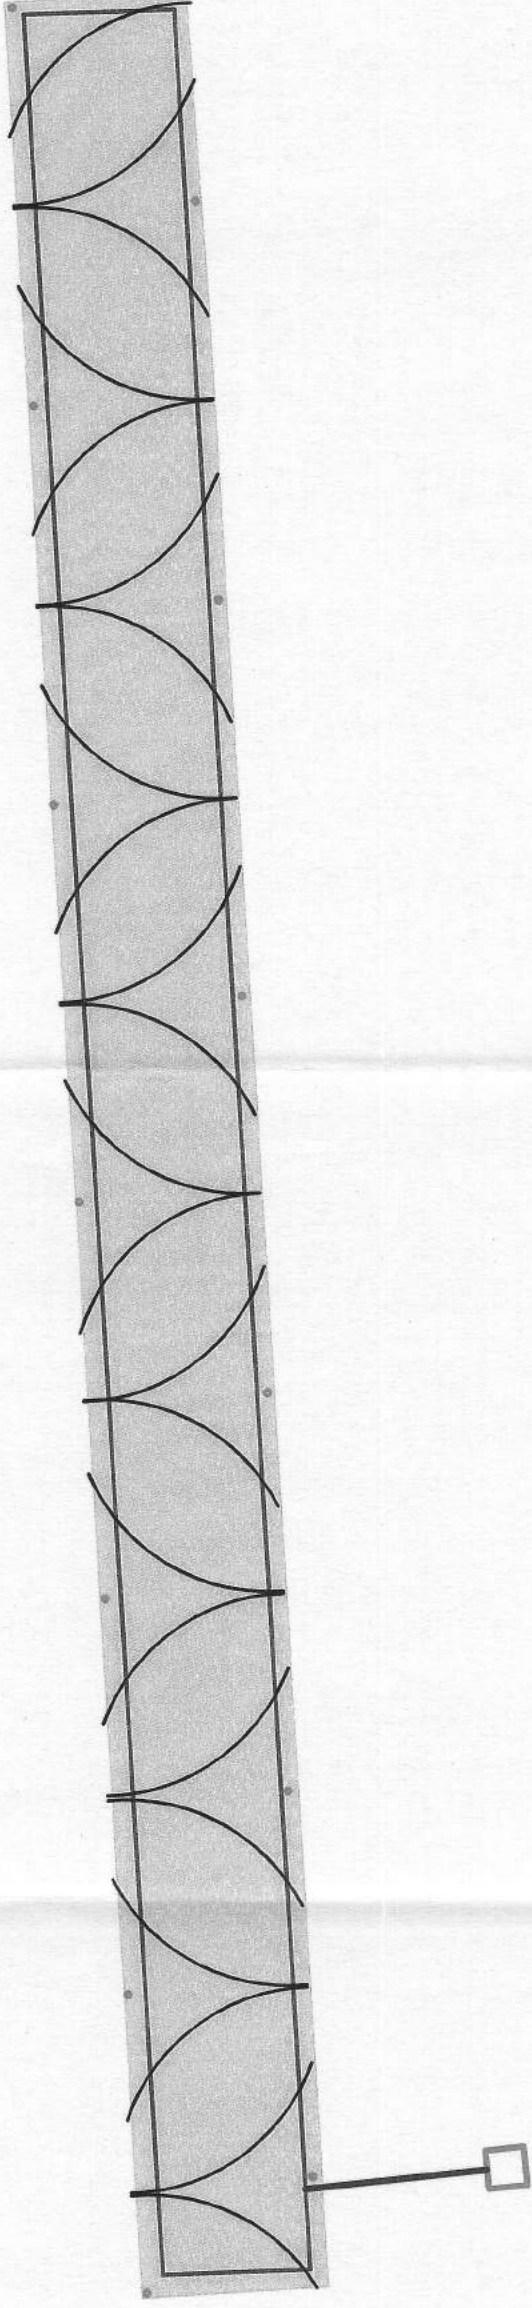

- 1 gazon – propus
- 2 geotextil – propus
- 3 strat de pamant vegeral hmax=30 cm – propus
- 4 aspersor telescopic static – propus
- 5 conducta PEHD Ø 50mm – propusa
- 6 racord aspersor Ø 15mm – propus
- 7 sina tramvai – existent
- 8 bordura prefabricata – existent
- 9 fundatie de beton – existent
- 10 stalp sustinere – existent

<div>SOCIETATE</div>		<div>VERIFICATOR</div>		<div>NUME</div>		<div>PROIECTANT GENERAL:</div>		<div>SC/LUNA ENGINEERING GROUP SRL</div>		<div>ING. ALIN PETROI</div>		<div>str. Cernisara nr. 29-39, Sect. 6, Bucuresti</div>		<div>PR. NR. :</div>		<div>270/2018</div>		<div>FAZA : S.F.</div>		<div>PL. NR:</div>		<div>PT02</div>	
<div>EXPERT</div>		<div>NUME</div>		<div>SEMNATURA</div>		<div>SCARA</div>		<div>1:20</div>		<div>DATA</div>		<div>2018</div>		<div>TITLU PROIECT :</div>		<div>AMENAJARE PEISAGISTICA SCUAR CENTRAL BD. TIMISOARA</div>		<div>TITLU PLANSĂ :</div>		<div>Profil transversal tip 2</div>			
<div>SEF PROIECT</div>		<div>ing. Alin PETROI</div>		<div>SEMNATURA</div>		<div>1:20</div>		<div>DATA</div>		<div>2018</div>		<div>TITLU PROIECT :</div>		<div>AMENAJARE PEISAGISTICA SCUAR CENTRAL BD. TIMISOARA</div>		<div>TITLU PLANSĂ :</div>		<div>Profil transversal tip 2</div>					
<div>PROIECTAT</div>		<div>arh. Dan FIROIU</div>		<div>SEMNATURA</div>		<div>1:20</div>		<div>DATA</div>		<div>2018</div>		<div>TITLU PROIECT :</div>		<div>AMENAJARE PEISAGISTICA SCUAR CENTRAL BD. TIMISOARA</div>		<div>TITLU PLANSĂ :</div>		<div>Profil transversal tip 2</div>					
<div>DESEMAT</div>		<div>arh. Dan FIROIU</div>		<div>SEMNATURA</div>		<div>1:20</div>		<div>DATA</div>		<div>2018</div>		<div>TITLU PROIECT :</div>		<div>AMENAJARE PEISAGISTICA SCUAR CENTRAL BD. TIMISOARA</div>		<div>TITLU PLANSĂ :</div>		<div>Profil transversal tip 2</div>					




LEGENDA


- | | |
|---|---|
| Suprafata propusa pentru intabare |  |
| Camin de bransament |  |
| Conducta PEHD Ø 50mm |  |
| Conducta PEHD Ø50 mm montata prin subtraversare |  |
| Raza de udare aspersoare |  |
| Aspersor |  |

[illegible]

Relevu fotografic situatia existenta - intre Str. Valea Oltului si Str. Brasov - plansa I

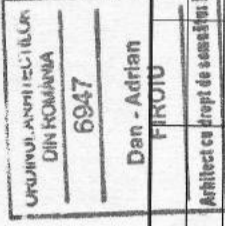
[illegible]



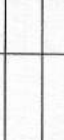

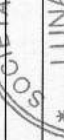
Relevu fotografic situatia existenta - intre Str. Valea Oltului si Str. Brasov - plansa II

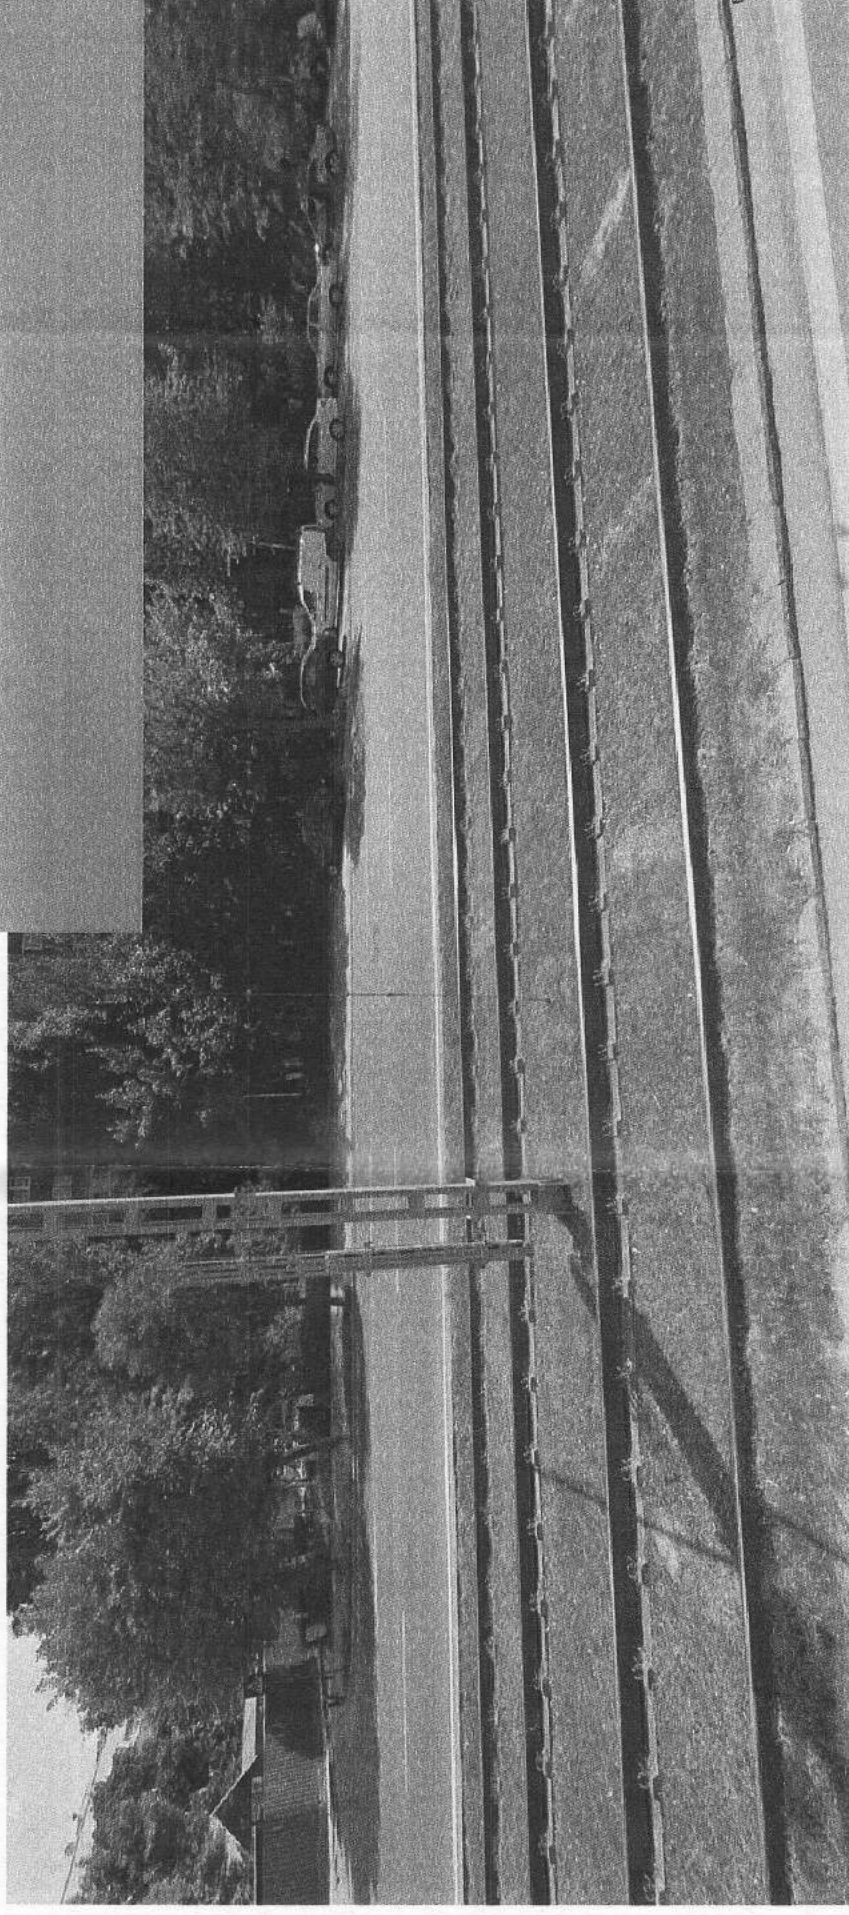

VERIFICATOR EXPERT		NUME	SEM NATURA	CERINTA	REFERAT / EXPERTIZA	NR./DATA
LUNA ENGINEERING GROUP		PROIECTANT GENERAL: SC. LUNA ENGINEERING GROUP SRL CUI 32636945 / 40/11/9/2014 str. Cernisoara nr. 29-39, Sect. 6, Bucuresti			BENEFICIAR : ADPDU SECTOR 6, BUCURESTI	PR. NR. : 270/2018
SPECIFICATIE	NUME	SEM NATURA	SCARA	TITLU PROJECT : AMENAJARE PEISAGISTICA SCUAR CENTRAL BD. TIMISOARA		
SEF PROJECT	ing. Alin PETROI			FAZA : S.F.		
PROIECTAT	arh. Dan FIROLIU			PL. NR. : PSE02		
DESENAT	arh. Dan FIROLIU			TITLU PLANSA : Relevu fotografic situatia existenta		

Relevéu fotografic situatia existenta - intre Str. Brasov si Bulevardul General Vasile Milea - plansa III

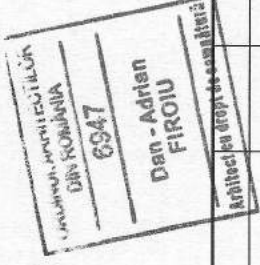

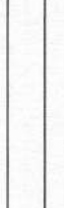			CERINTA	REFERAT / EXPERTIZA	NR./DATA
VERIFICATOR EXPERT					
	PROIECTANT GENERAL:		BENEFICIAR : ADPDU SECTOR 6, BUCURESTI		
	SC. LUNA ENGINEERING GROUP SRL		TITLU PROIECT :		
	CUI 32636945 / 07/11/2014		AMENAJARE PEISAGISTICA SCUAR CENTRAL BD.		
	str. Cernisoara nr. 29-39, Sect. 6, Bucuresti		TIMISOARA		
SPECIFICATIE	NUME	SEMNATURA	SCARA		
SEF PROIECT	ing. Alin PETROI				
PROIECTAT	arh. Dan FIROIU				
DESENAT	arh. Dan FIROIU				
			DATA	PL. NR:	
			2018	PSE03	
			Relevu fotografic situatia existenta		

Relevu fotografic situatia existenta - intre Str. Brasov si Bulevardul General Vasile Milea - plansa IV

[illegible]


Perspective 3d - Plansa I

[illegible]

A dark, grainy, black and white photograph of a street at night. The image is heavily tilted and distorted, with strong diagonal lines and a high-contrast, low-key aesthetic. On the left side, a street sign is visible, reading "Domino's". The scene is dimly lit, with a few light sources creating bright highlights and deep shadows. The overall mood is mysterious and urban.

1463

Perspective 3d - Plansa III

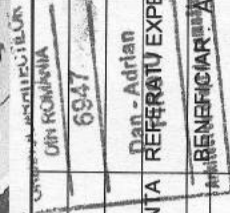

**LUNA
ENGINEERING
GROUP**
SC. LUNA ENGINEERING GROUP SRL
CUI 32636945 J40/119/2014
str. Cernisoara nr. 29-39, Sect. 6, Bucuresti

SPECIFICATIE	NUME	SEMNATURA
SEF PROIECT	ing. Alin PETROI	

PROIECTAT	arh. Dan FIROIU	
DESENAT	arh. Dan FIROIU	

Perspective 3D

P03

Perspective 3d - Plansa IV

[illegible]