


PLAN PARTER ±0,00
CORP C2
SUPRAFATA CONSTRUITA LA SOL = 1081.80 mp
SUPRAFATA UTILA = 1012.41 mp

| PLAN PARTER | | | | | | | |
|-------------------------|------------------|-------|--------------|--------------|--------------|---------------------------------|-----------------------------------|
| | FUNCTIONE | COTA | Inaltimea HL | SUPRAFATA m² | Perimetru ml | Pardoseala | Tavan |
| 01 | H1 | +0.00 | ? | 11.302 | 15.660 | Gresie antiderapanta | Lagravensia leveluila alba. |
| 02 | H2 | +0.00 | ? | 12.083 | 14.940 | Gresie antiderapanta | Lagravensia leveluila alba. |
| 03 | VESTIAR | +0.00 | ? | 22.767 | 27.420 | Gresie antiderapanta | Lagravensia leveluila alba. |
| 04 | MAGAZIN | +0.00 | ? | 22.754 | 28.970 | Gresie antiderapanta | Lagravensia leveluila alba. |
| 05 | C.T. | +0.00 | ? | 12.325 | 14.440 | Gresie antiderapanta | Lagravensia leveluila alba. |
| 06 | GRUP SANITAR | +0.00 | ? | 4.345 | 8.340 | Gresie antiderapanta | Lagravensia leveluila alba. |
| 07 | GRUP SANITAR | +0.00 | ? | 6.977 | 10.520 | Gresie antiderapanta | Lagravensia leveluila alba. |
| 08 | SALA SPORT | +0.00 | ? | 842.000 | 122.200 | Pardoseala PVC | Tablu cotutia |
| 09 | H1 | +0.00 | ? | 11.865 | 14.880 | Gresie antiderapanta | Lagravensia leveluila alba. |
| 10 | VESTIAR | +0.00 | ? | 20.975 | 22.460 | Gresie antiderapanta | Lagravensia leveluila alba. |
| 11 | CABINET MEDICAL | +0.00 | ? | 9.122 | 13.000 | Gresie antiderapanta | Lagravensia leveluila alba. |
| 12 | VESTIAR | +0.00 | ? | 7.830 | 10.200 | Gresie antiderapanta | Lagravensia leveluila alba. |
| 13 | VESTIAR | +0.00 | ? | 7.395 | 10.500 | Gresie antiderapanta | Lagravensia leveluila alba. |
| 14 | GRUP SANITAR | +0.00 | ? | 3.588 | 3.588 | Gresie antiderapanta | Lagravensia leveluila alba. |
| 15 | GRUP SANITAR | +0.00 | ? | 3.780 | 8.200 | Gresie antiderapanta | Lagravensia leveluila alba. |
| 16 | GRUP SANITAR | +0.00 | ? | 4.180 | 8.090 | Gresie antiderapanta | Lagravensia leveluila alba. |
| 17 | GRUP SANITAR | +0.00 | ? | 9.527 | 13.420 | Gresie antiderapanta | Lagravensia leveluila alba. |
| TOTAL SUPRAFATA UTILA | | | | 1012.414 | 333.028 | | |
| A1 | TERASA - ACCES 1 | +0.00 | 2.41 | 1.5 | | Gresie antiderapanta - EXTERIOR | Tencuiala decorativa impermeabila |
| A2 | TERASA - ACCES 2 | +0.00 | 2.54 | 7.9 | | Gresie antiderapanta - EXTERIOR | Tencuiala decorativa impermeabila |
| A3 | TERASA - ACCES 3 | +0.00 | 2.54 | 1.5 | | Gresie antiderapanta - EXTERIOR | Tencuiala decorativa impermeabila |
| TOTAL TERASE EXTERIOARE | | | | 10.900 | | | |



PLAN INVELTIDARE
CORP C2
SUPRAFATA TERASA NECIRCULABILA = 167.28 mp
SUPRAFATA TERASE COPERTINE = 1012.41 mp
SUPRAFATA ACOPERIS DIN PANDURI sandwich = 918.20

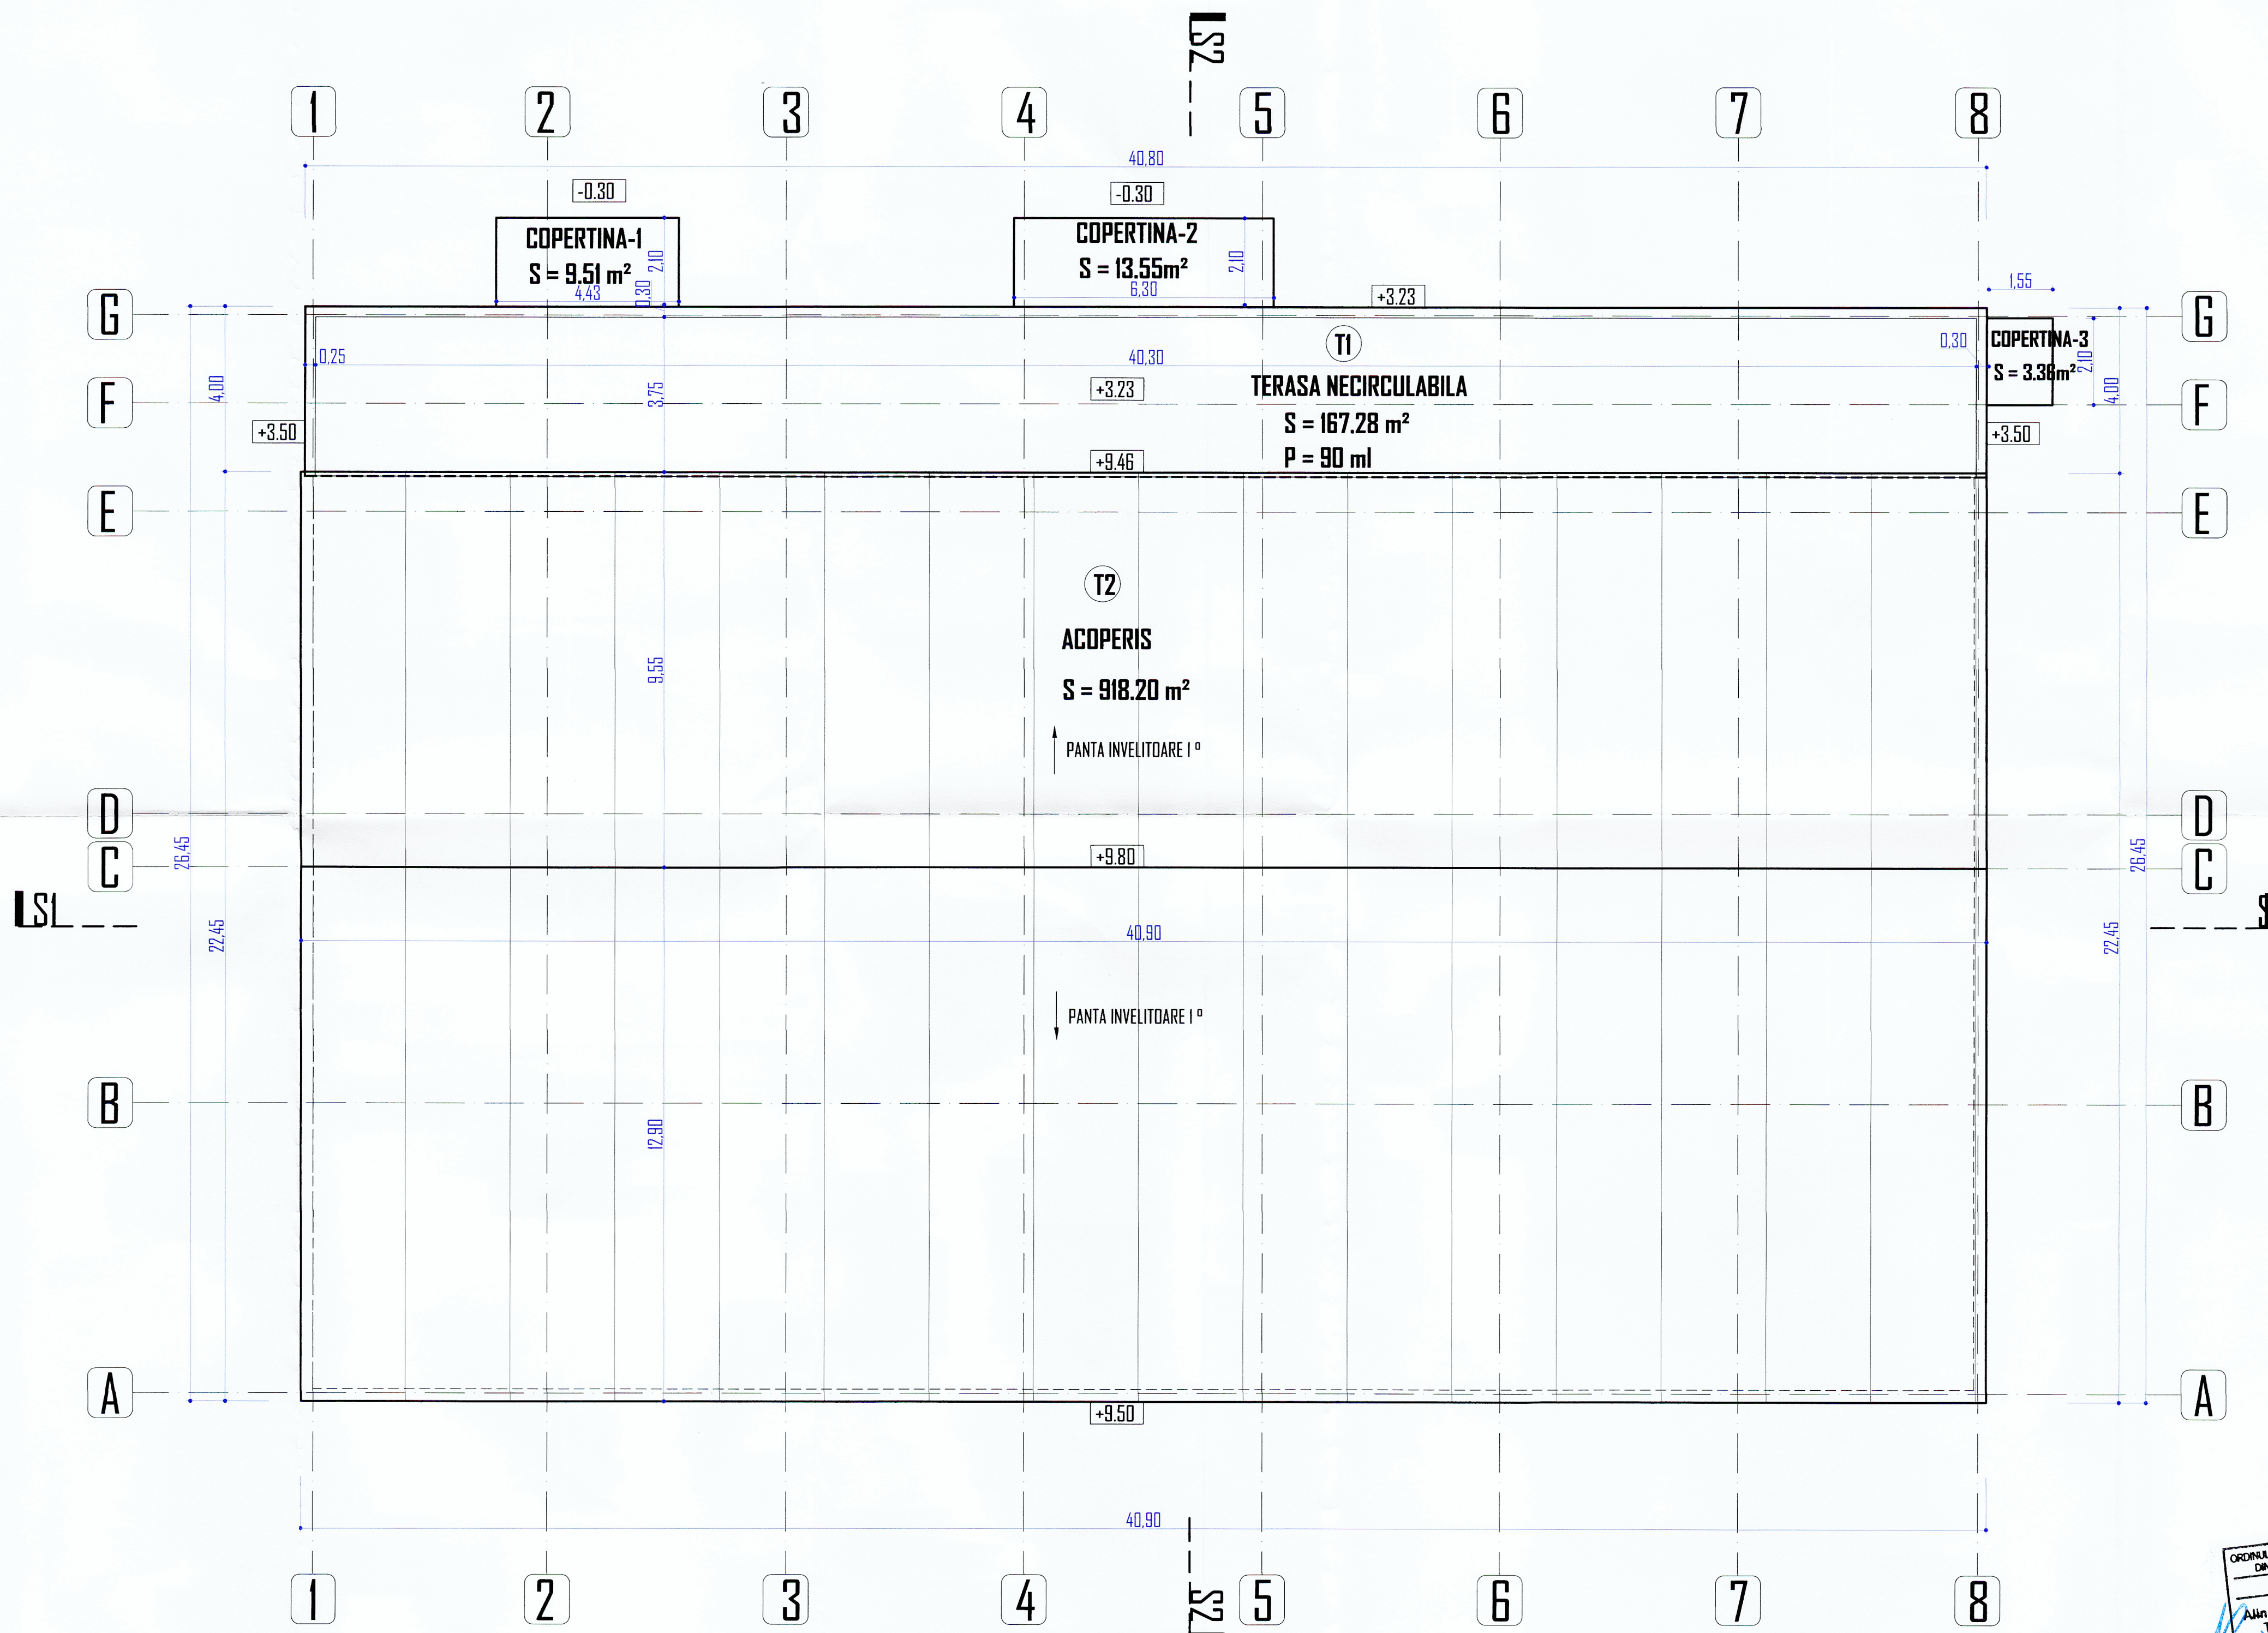

| REVIZIA | DATA REVIZIE | DESCRIERE MODIFICARE | SEMNTURA |
|---------|--------------|----------------------|----------|
| 1 | | | |
| 2 | | | |
