


CLASA DE IMPORTANTA A CONSTRUCTIEI III
CATEGORIA "C" DE IMPORTANTA
GRADUL II DE REZISTENTA LA FOC

AC = 386.00 mp
ADC = 4676.00 mp
AU = 3834.00 mp

ap. 2 camere = 23
ap. 3 camera = 32
55 apartamente

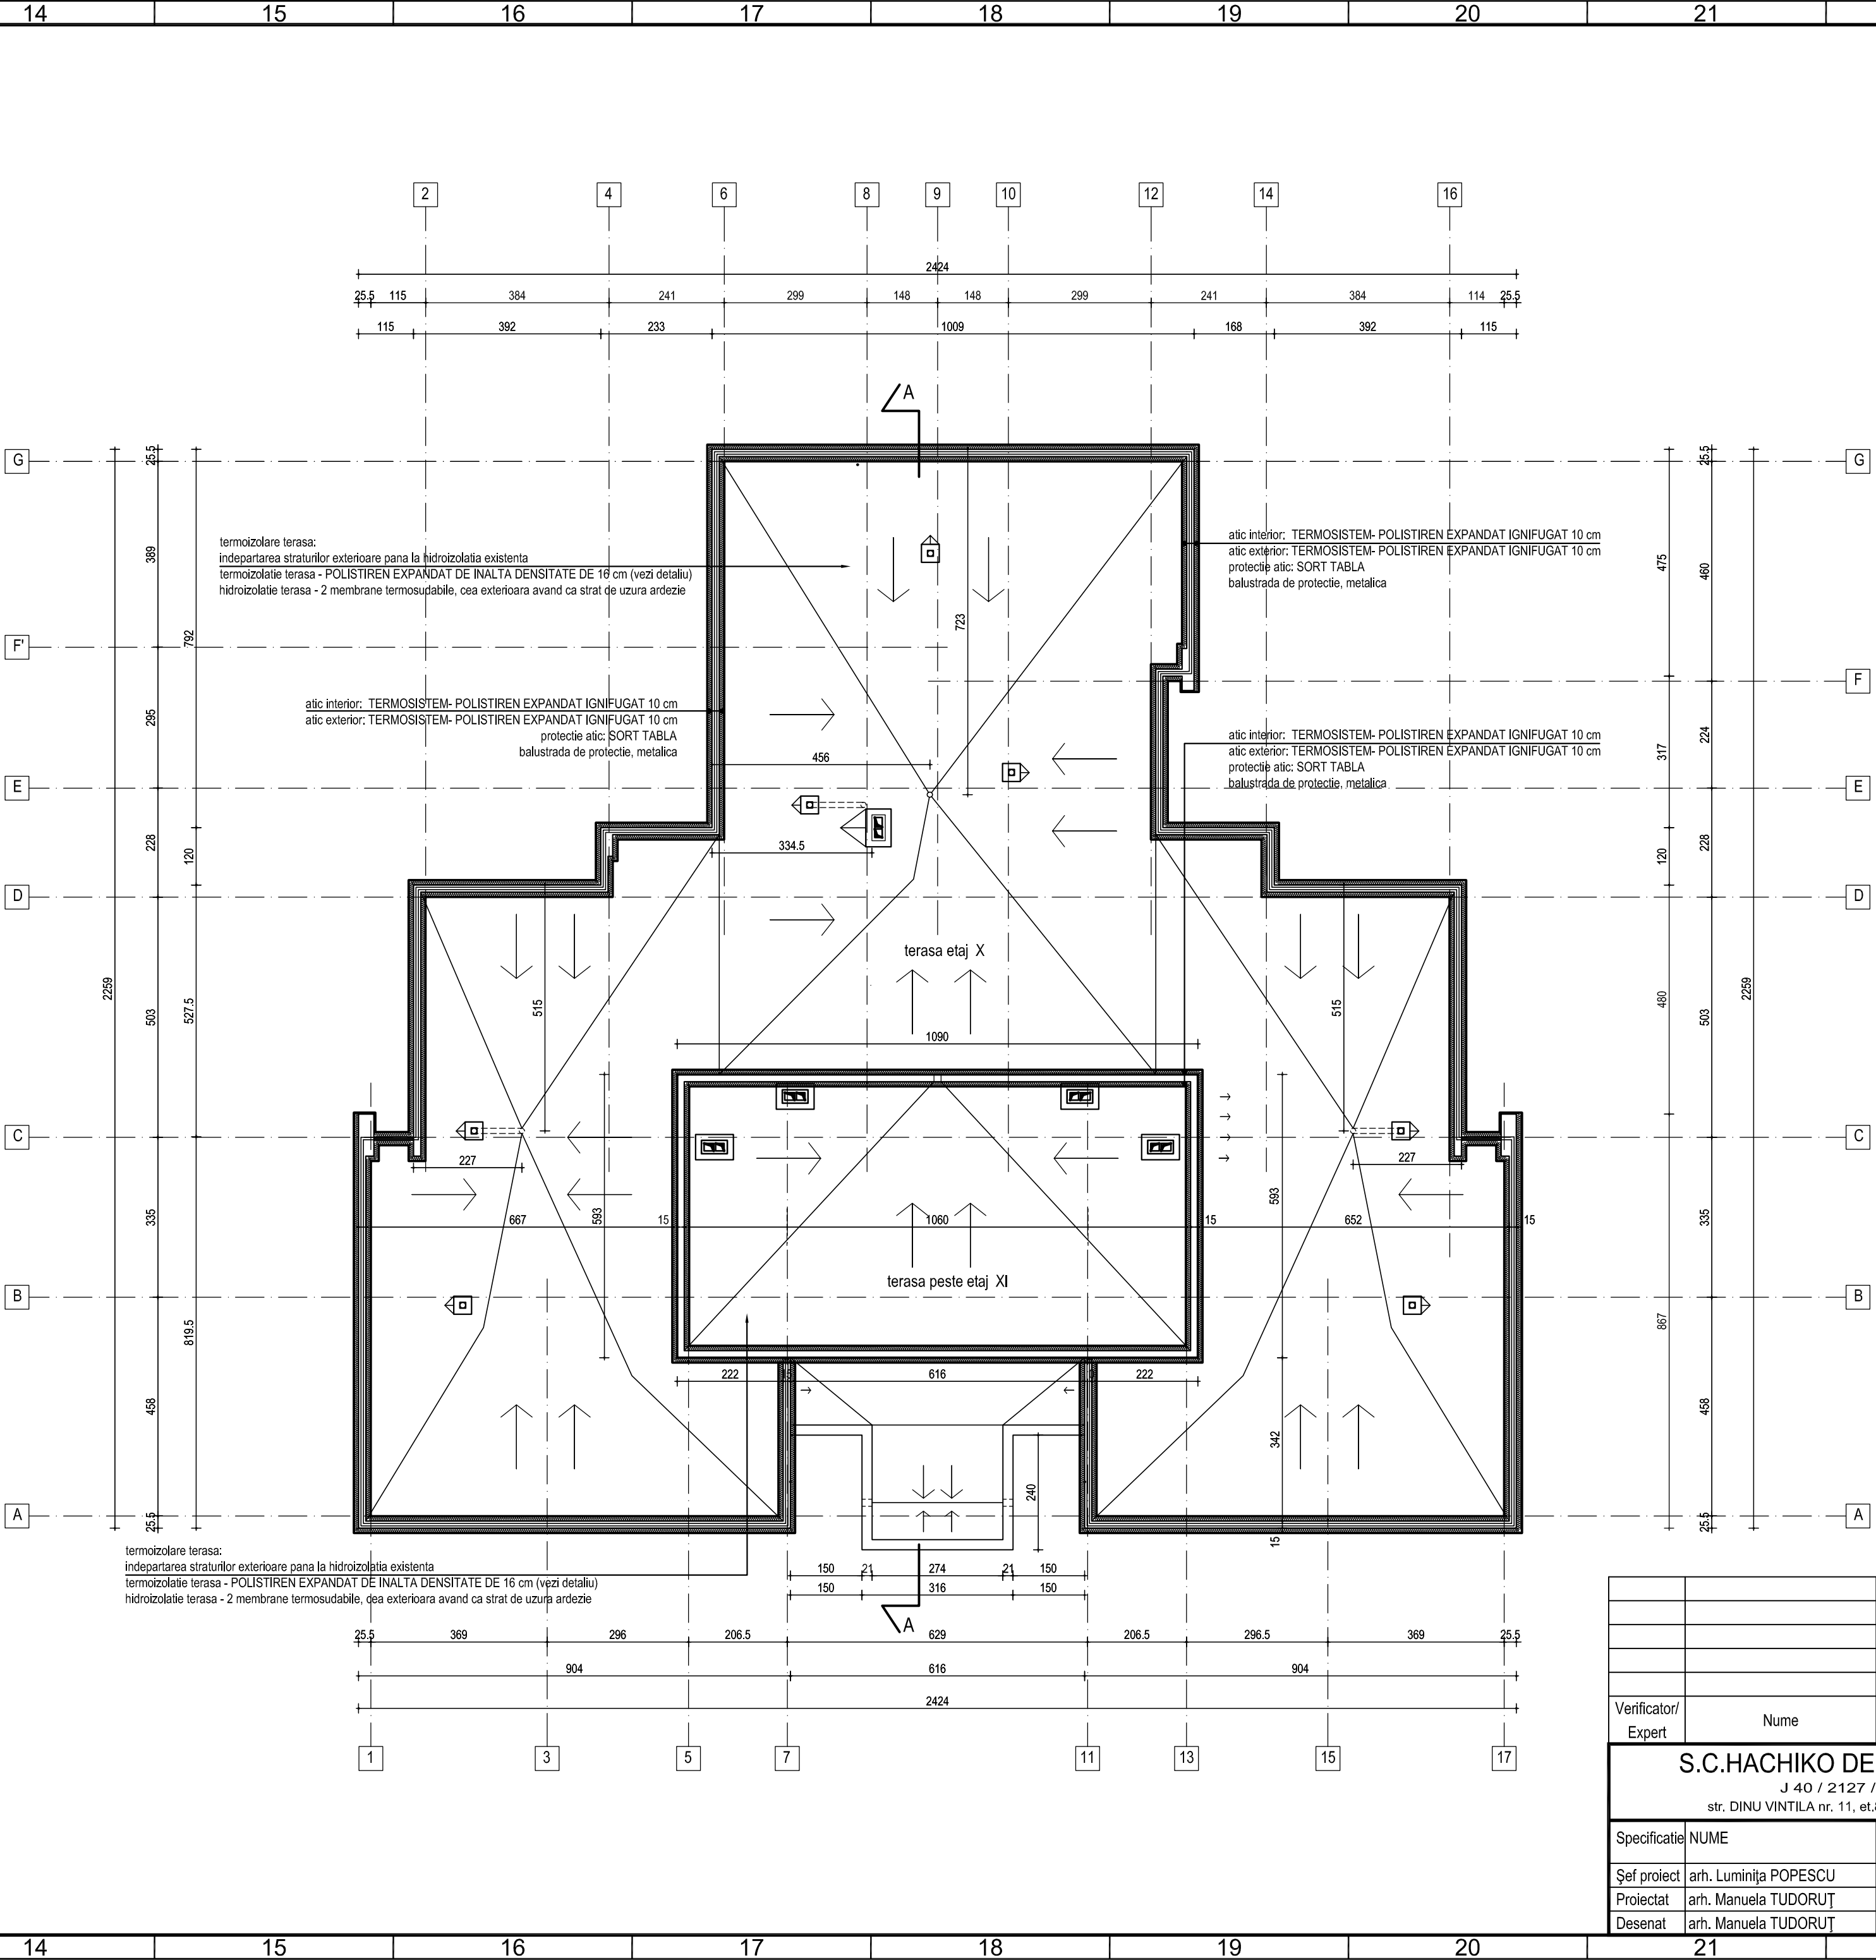

PLAN TERASA
situatia propusa

Verificator/ Expert	Nume	Semnatura	Cerința	Referat / Expertiză Nr. / Data	Proiect nr.: 25/2011
S.C.HACHIKO DESIGN S.R.L. J 40 / 2127 / 2010 str. DINU VINTILA nr. 11, et.8, cam 8, sector 2				BENEFICIAR: Primaria Sectorului 6	
Specificatie	NUME	Semnatura	Scara: 1:100	Titlu proiect: Expertiza tehnica. Audit energetic. DALI+HACHIKO+CS+DE. Verificare si Asistenta tehnica (plugarile de reabilitare termica 273 blocuri, Sector 6, Bucuresti bloc E15, Aleea Sandulesti nr.5	Faza: DALI
Şef proiect	arh. Luminița POPESCU				
Proiectat	arh. Manuela TUDORUȚ		Data: 2011	PLAN TERASA	Planşa nr.: A08
Desenat	arh. Manuela TUDORUȚ			situatie existenta / situatie propusa	A2.0