


PLAN PARTER SITUATIA EXISTENTA

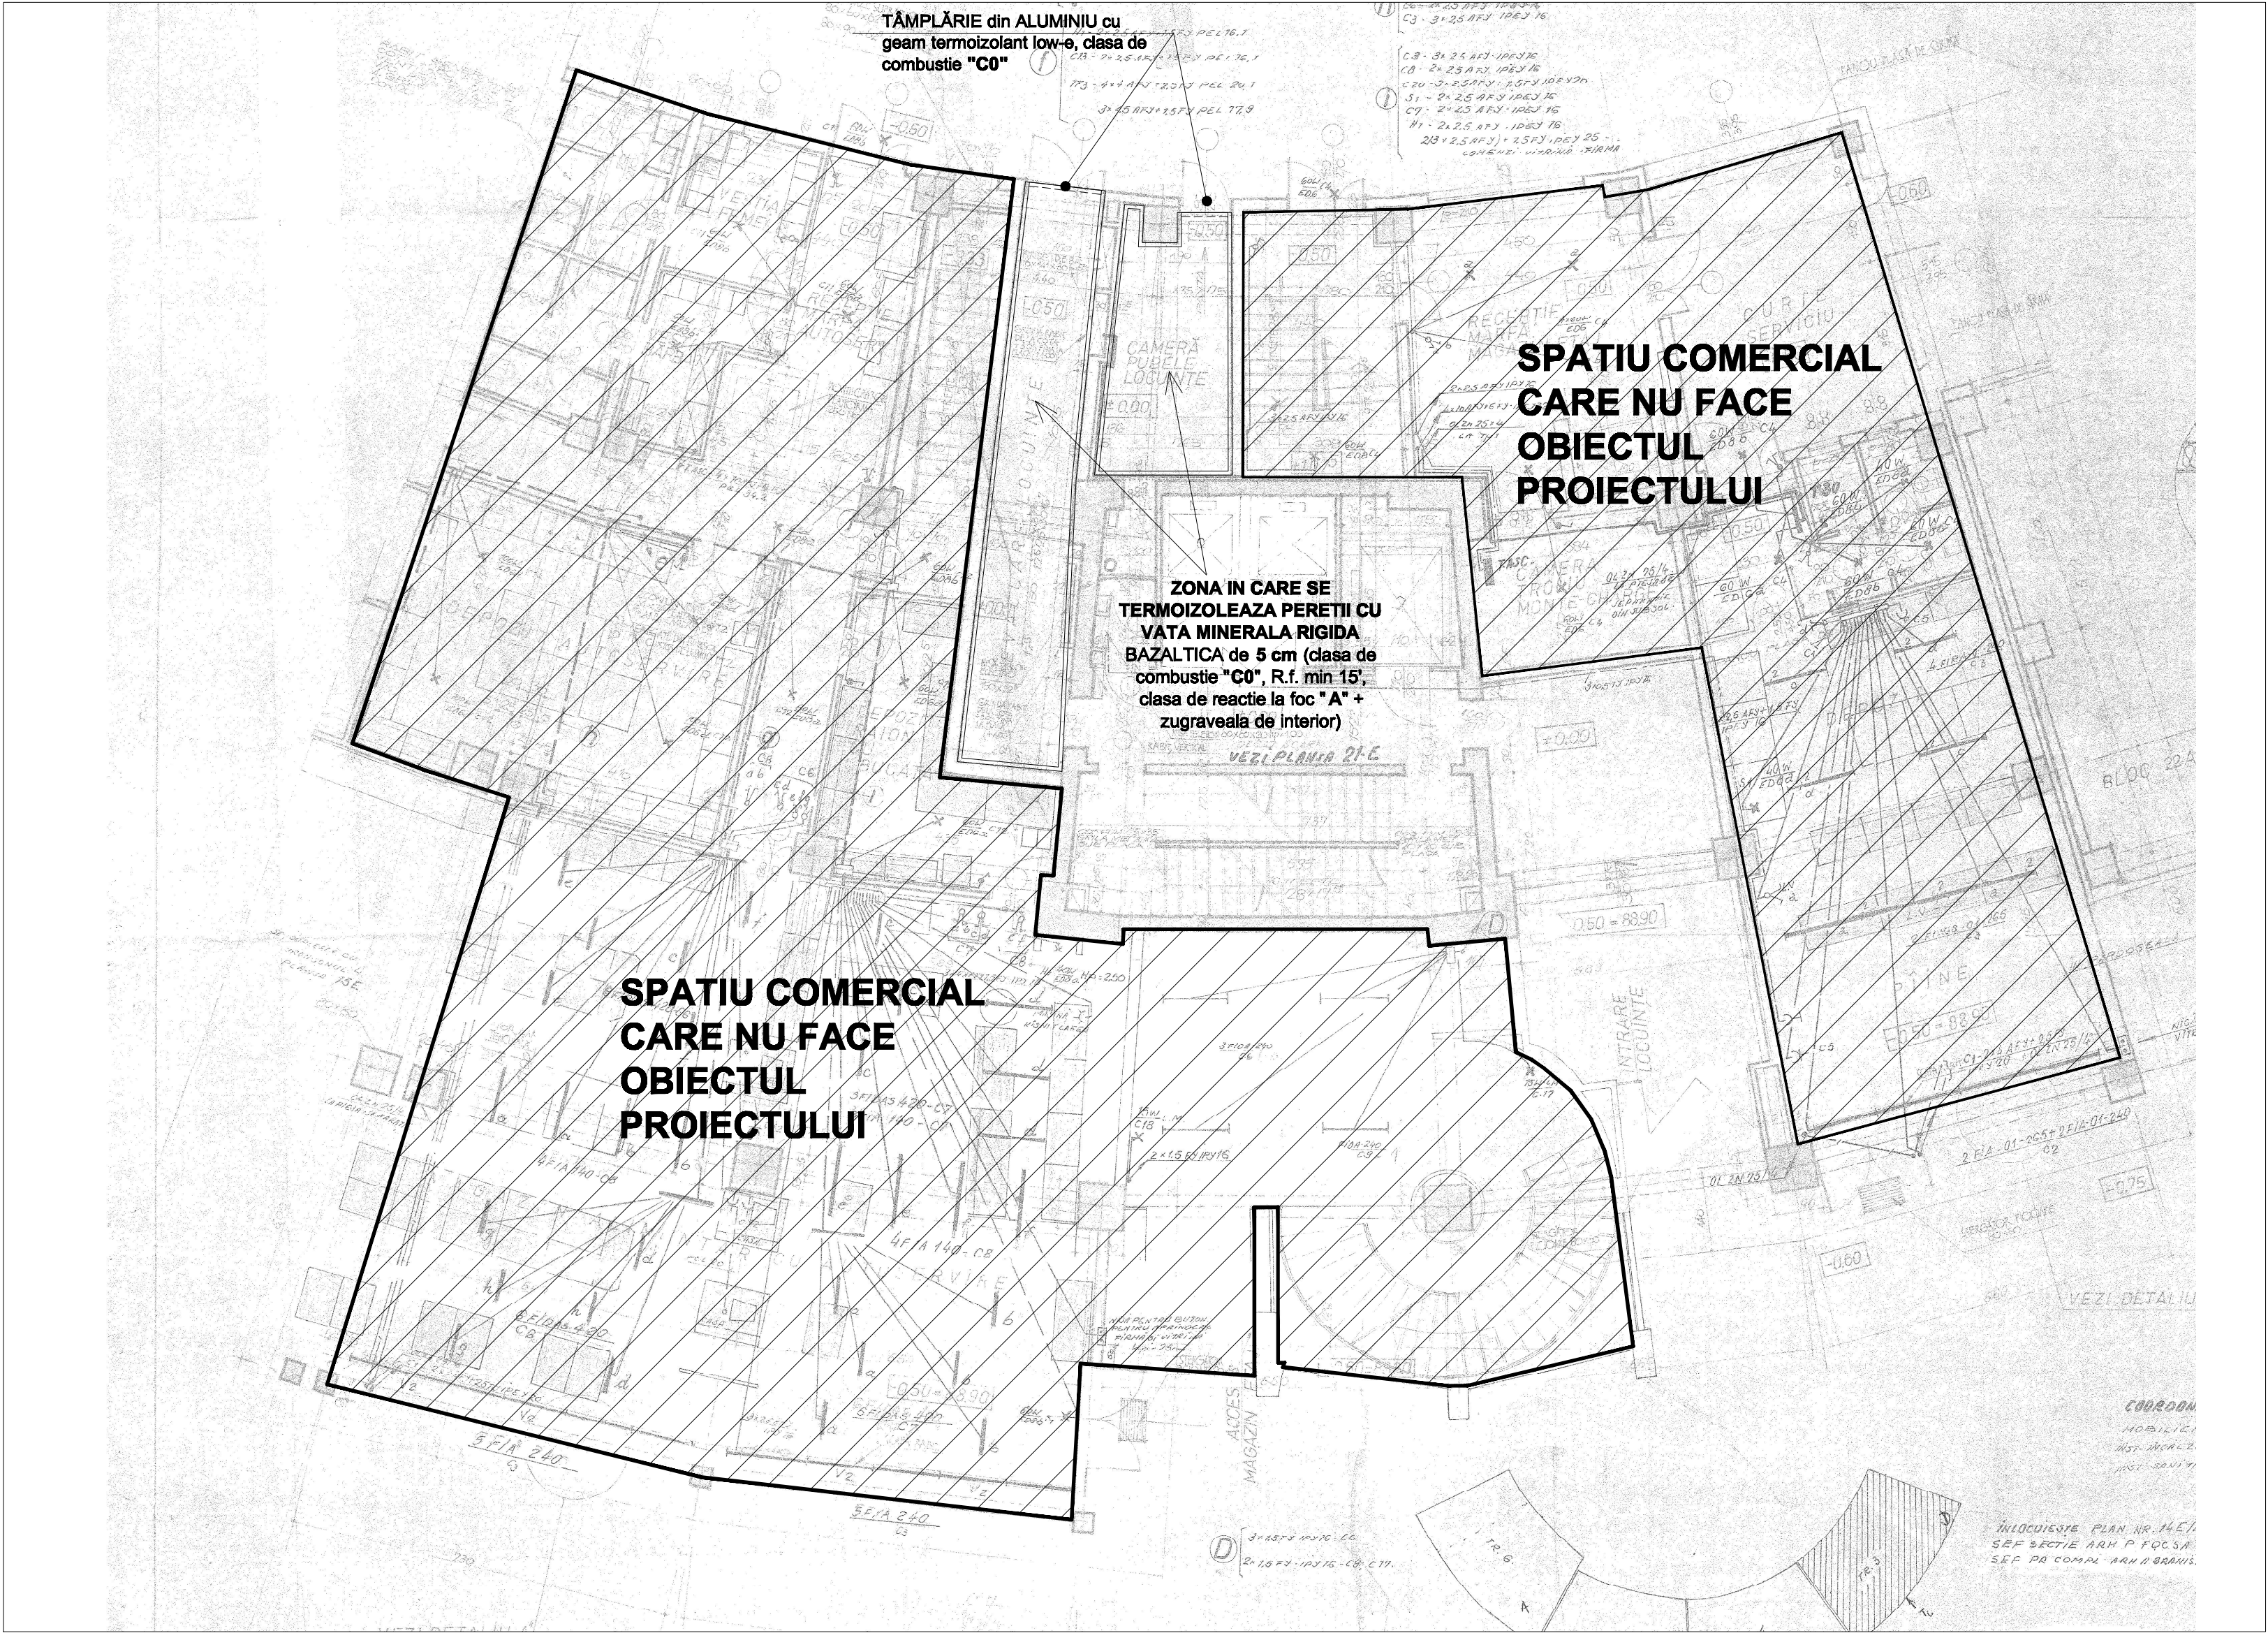

PLAN PARTER SITUATIA PROPUA

Verificator/Expert	Nume	Semnatura	Cerinta	Referat / Expertiza Nr. / Data	
S.C.HACHIKO DESIGN S.R.L.				BENEFICIAR: Primaria Sectorului 6	Proiect nr.: 25/2011
str. DINU VINTILA nr. 11, et.8,cam.8,sector 2					
Specificatie	NUME	Semnatura	Scara: 1:100	Titlu proiect: Expertiza tehnica, Audit energetic, DALIOTACPT-CSD-Verificare si Asesment tehnica si Lucrurile de reabilitare	
Self proiect	arh. Luminita POPOESCU			Faza: D.A.L.I.	
Proiectat	arh. TRIFAN Gheorghe			Titlu planse: PLAN PARTER	
Desenat	arh. TRIFAN Gheorghe			EXISTENT + PROPUNERE	
				21	A2.0