



PLAN ETAJ 1  
EXISTENT

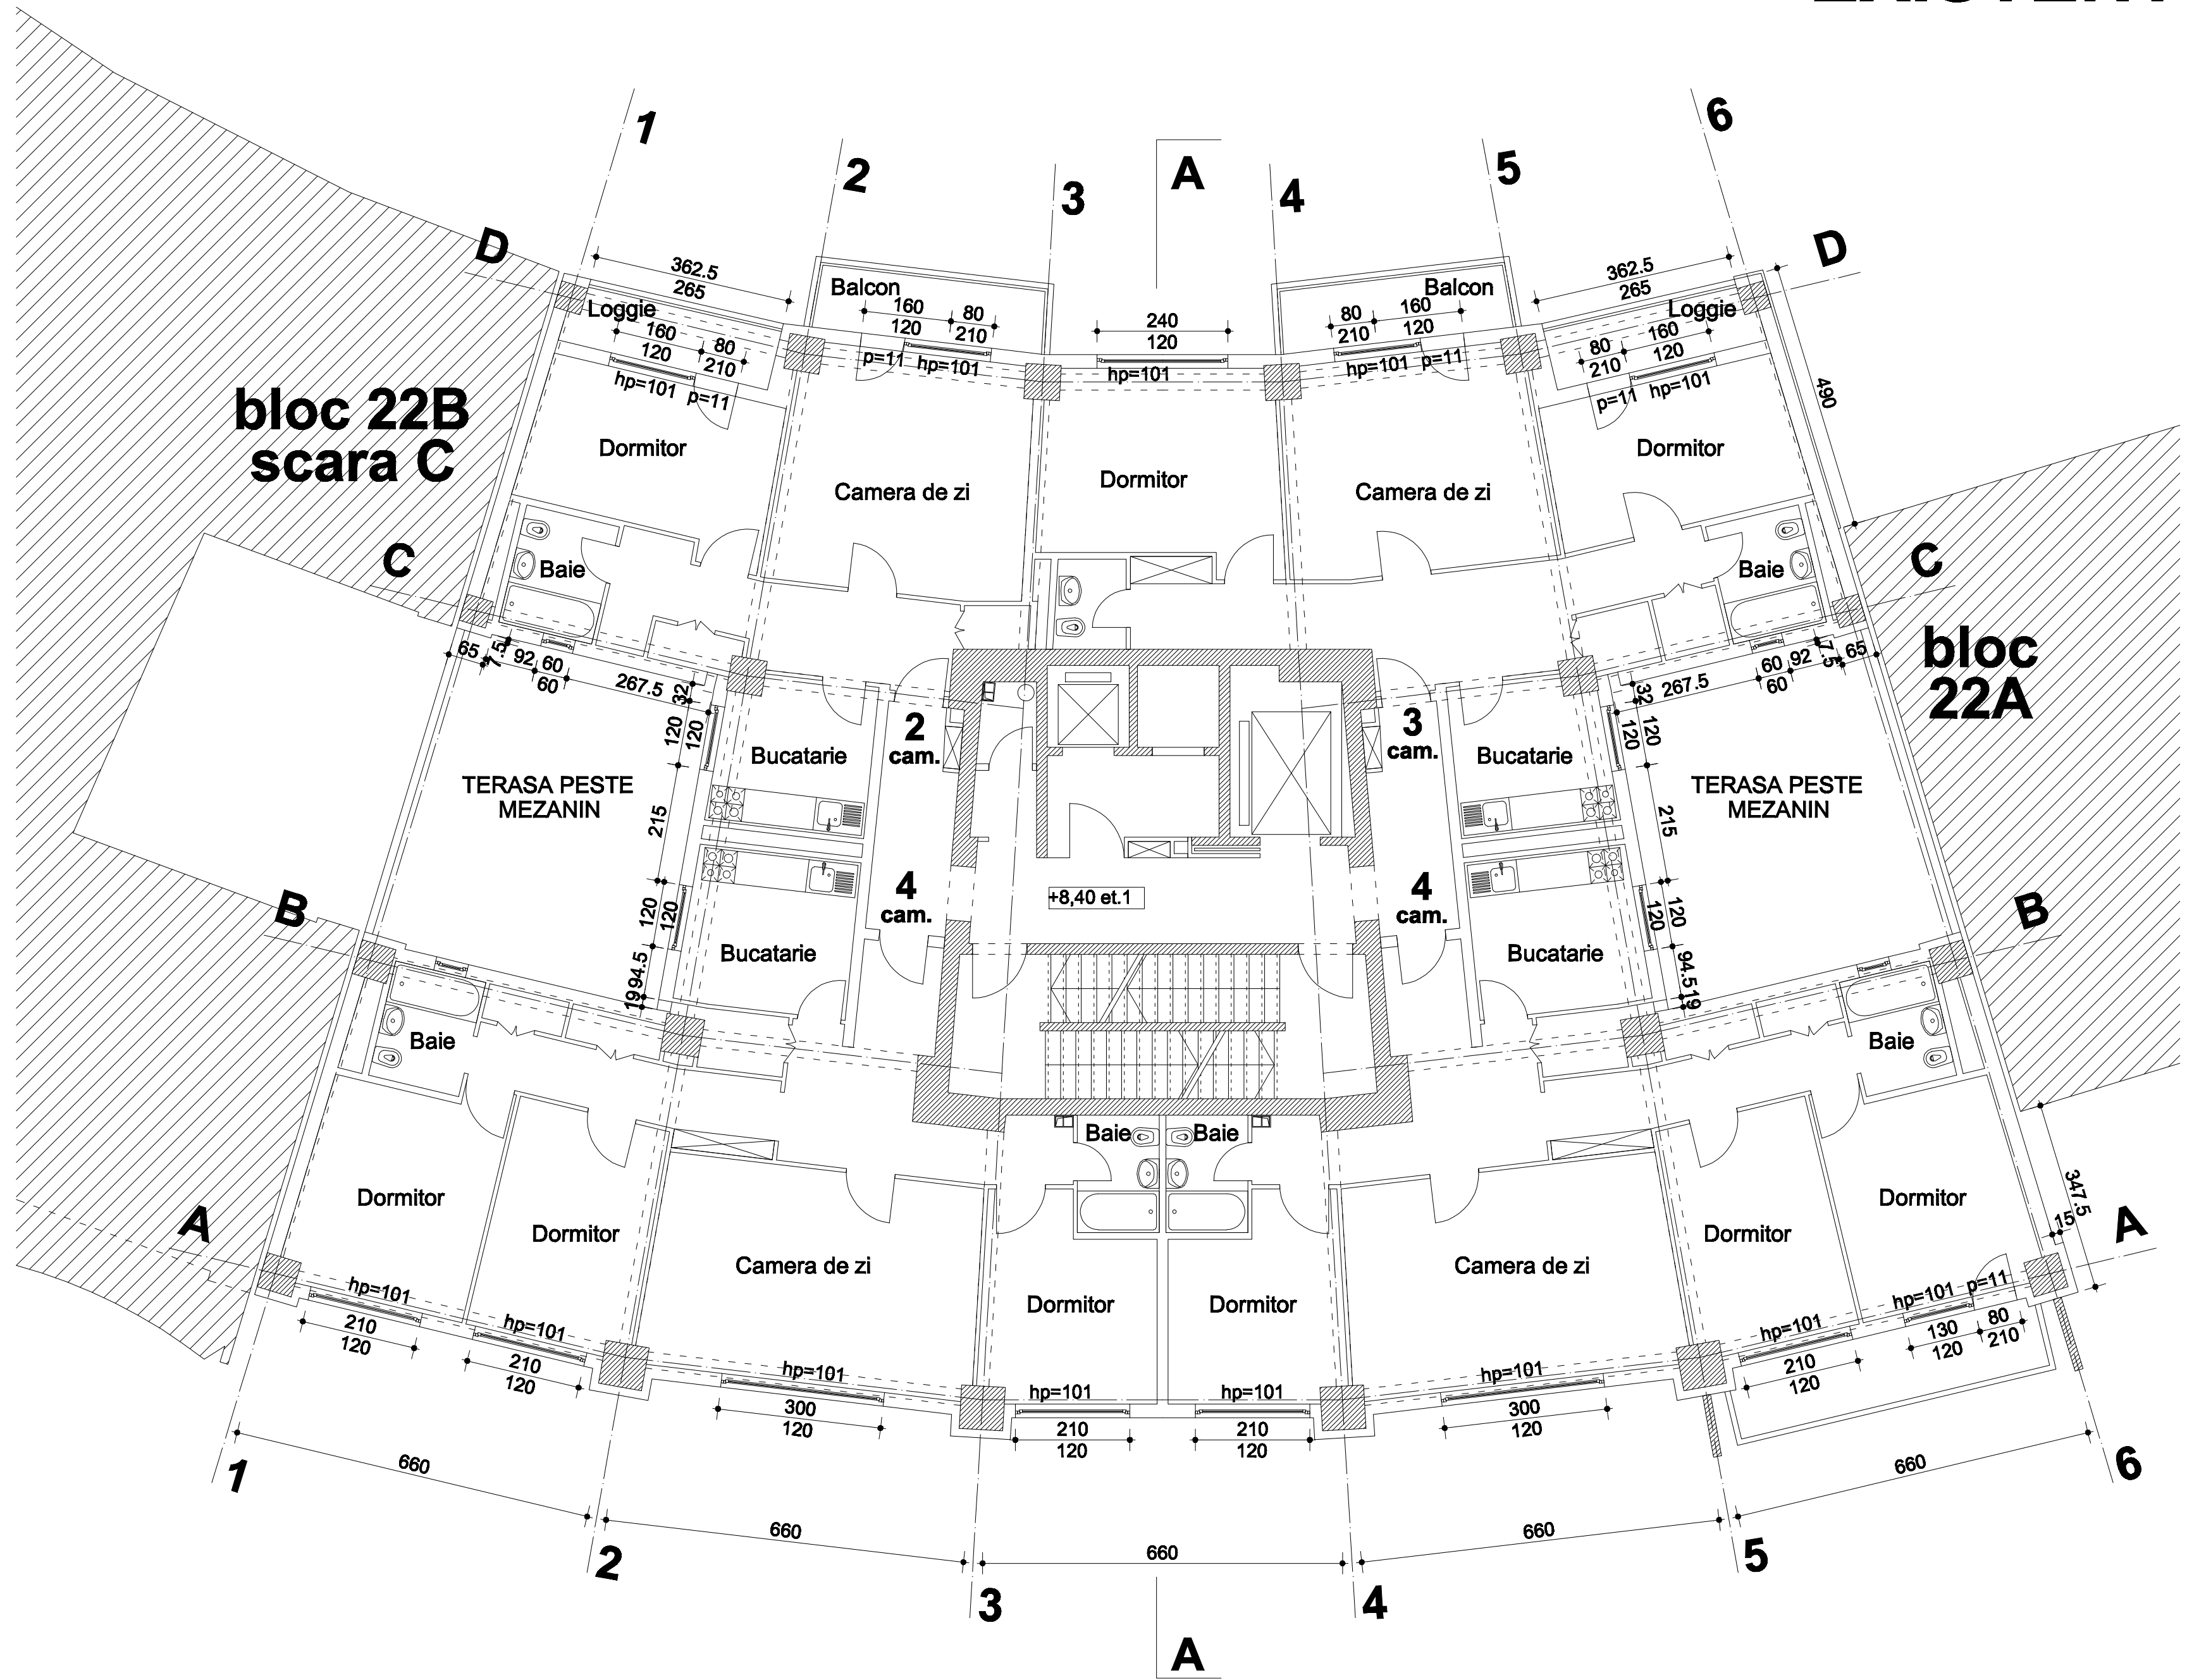

PLAN ETAJ 1  
PROPUNERE

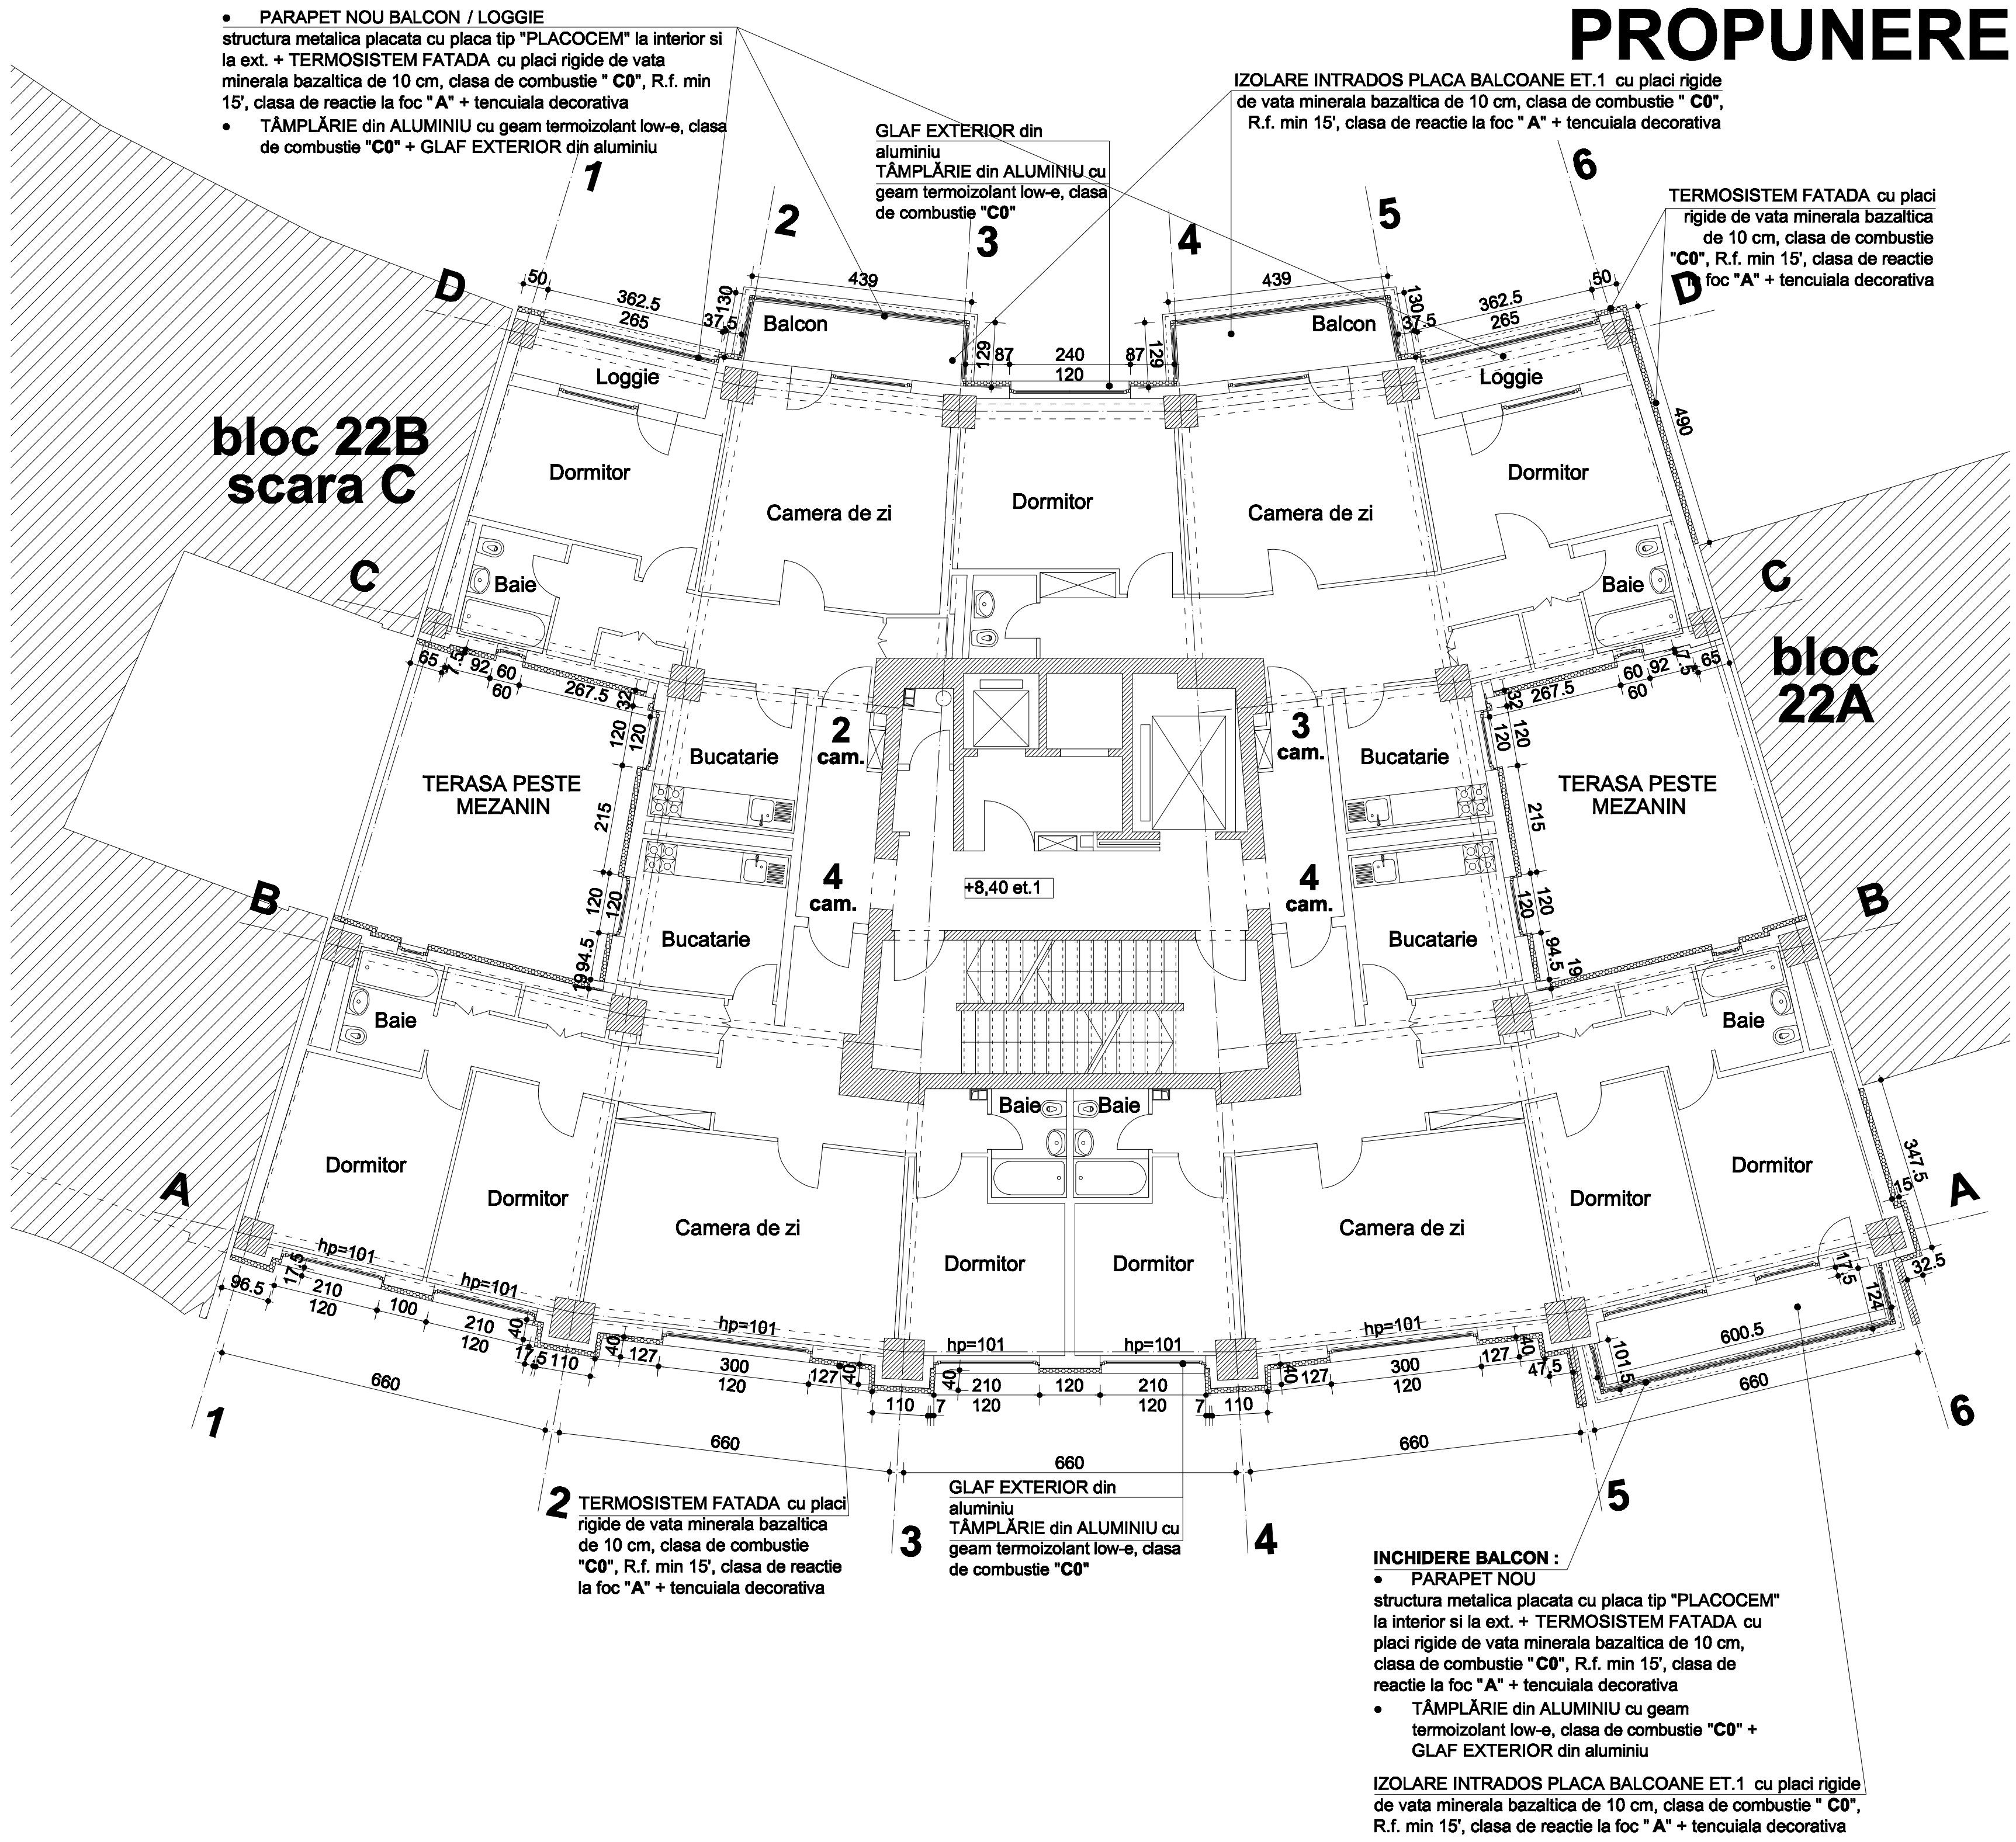

Verificator/ Expert	Nume	Semnatura	Cerinta	Referat / Expertiza Nr. / Data
S.C.HACHIKO DESIGN S.R.L.				BENEFICIAR: Primaria Sectorului 6
J 40 / 2127 / 2010				Proiect nr.: 25/2011
str. DINU VINTILA nr. 11, et.8, cam 8, sector 2				
Specificatie	NUME	Semnatura	Scara: 1:100	Titlu proiect: Expertiza tehnica, Audit energetic, DALI-HD/AC+PT+CS+DE; Verificare si Asistenta tehnica pt Lucrurile de reabilitare
Sef proiect	arh. LUMINITA POPESCU			Verificare tehnica 273 blocuri, Sector 6, Bucuresti
Proiectat	arh. TRIFAN Gheorghe			BL. 22B, sc.D, b-dul Iuliu Maniu nr. 81
Desenat	arh. TRIFAN Gheorghe			
Data: 2011				Faza: D.A.L.I.
Titlul plansei: PLAN ETAJ 1 EXISTENT + PROPUNERE				Planşa nr. A 05