


PLAN ETAJ TEHNIC - RELEVU

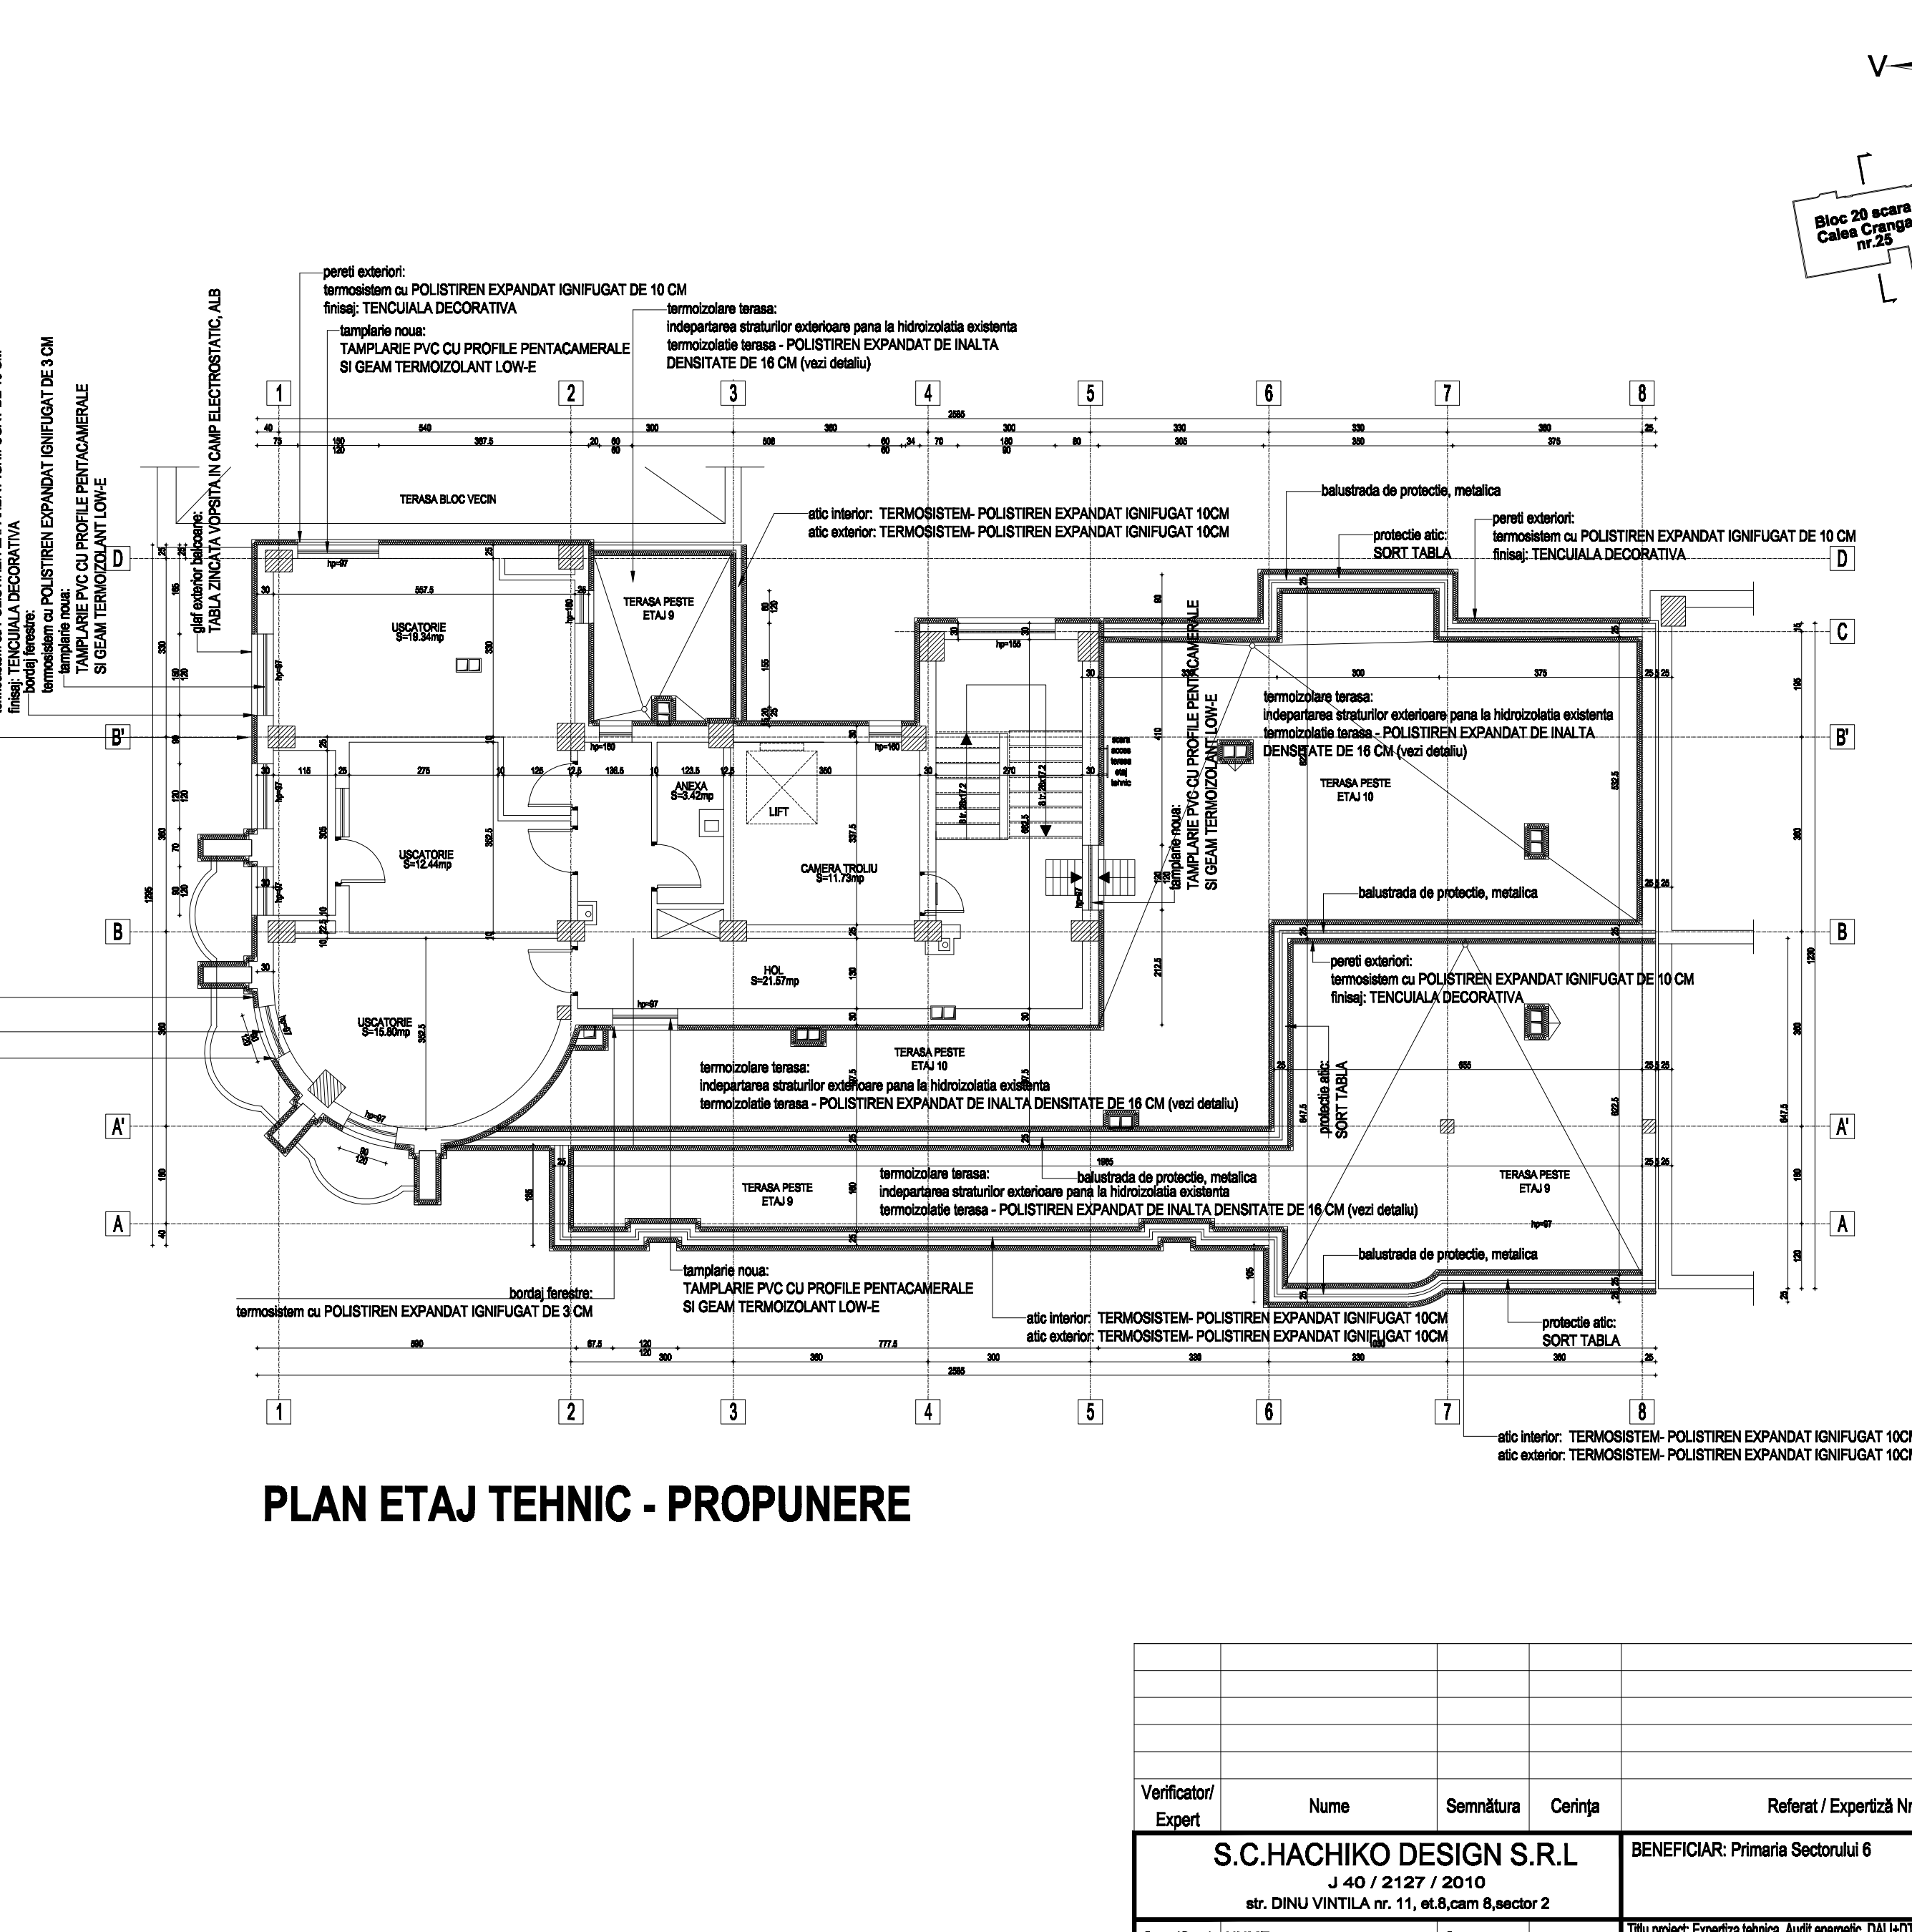

PLAN ETAJ TEHNIC - PROPUNERE

[illegible]