
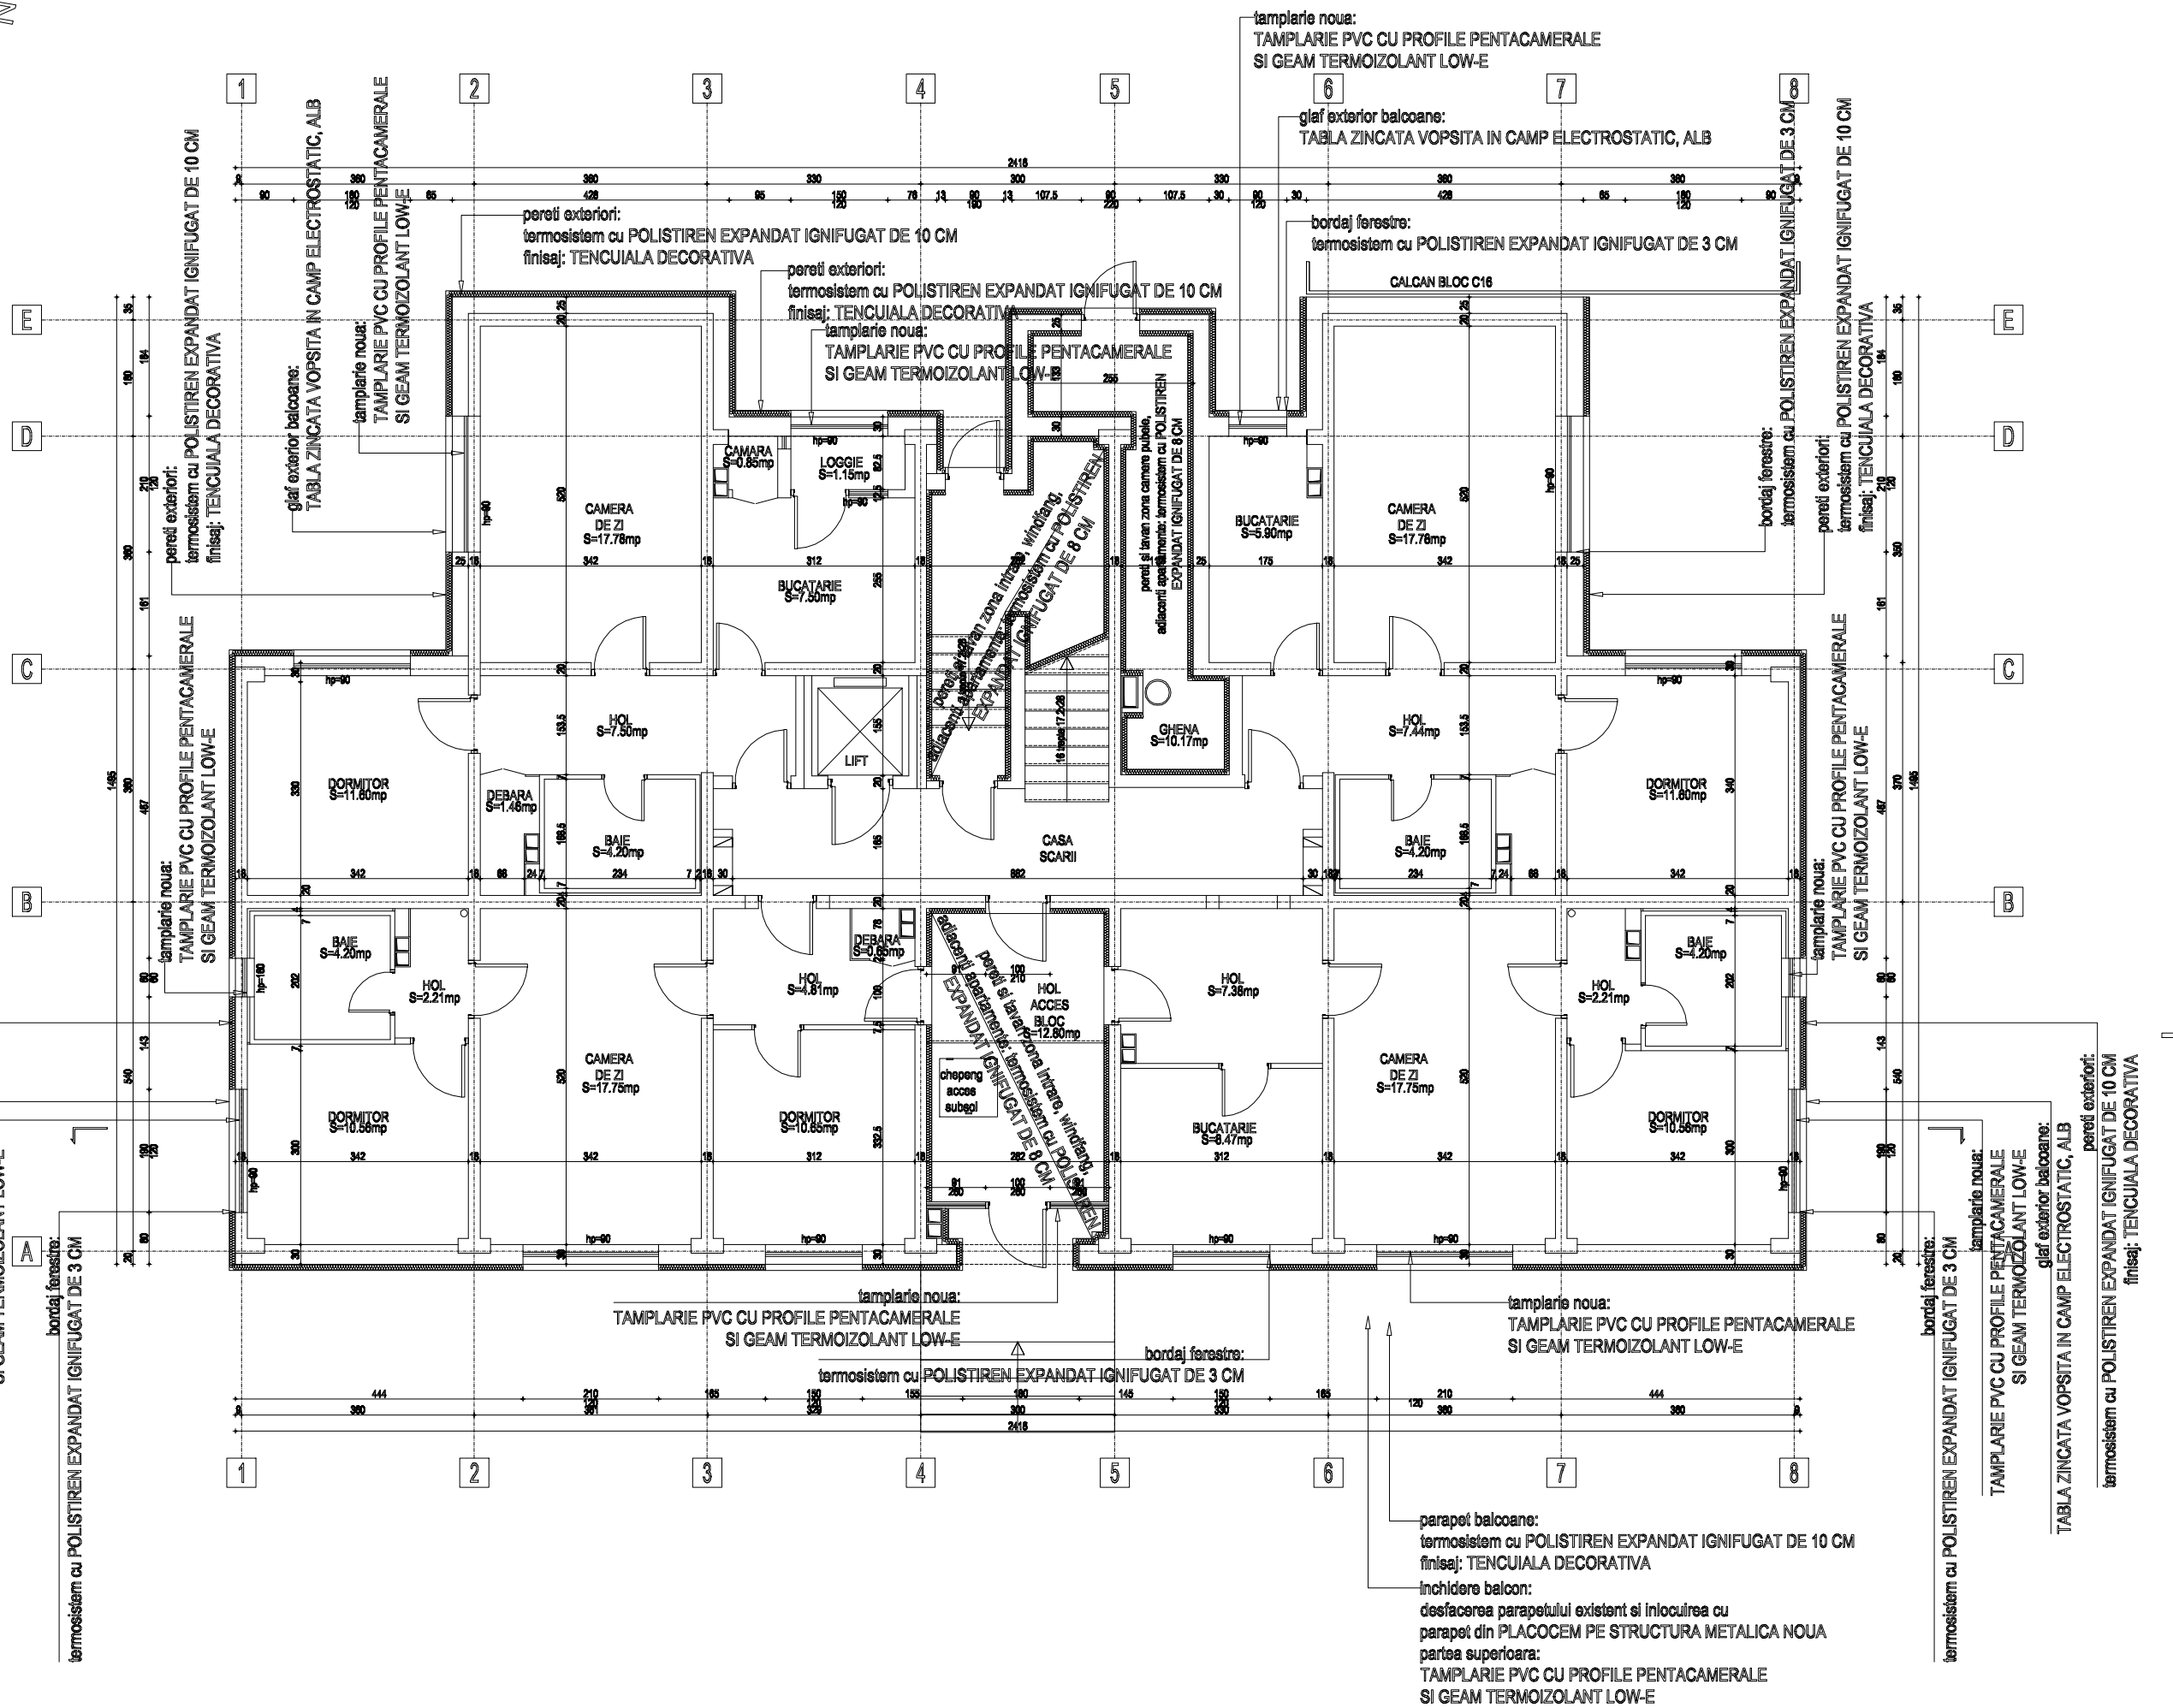


PLAN PARTER RELEVU

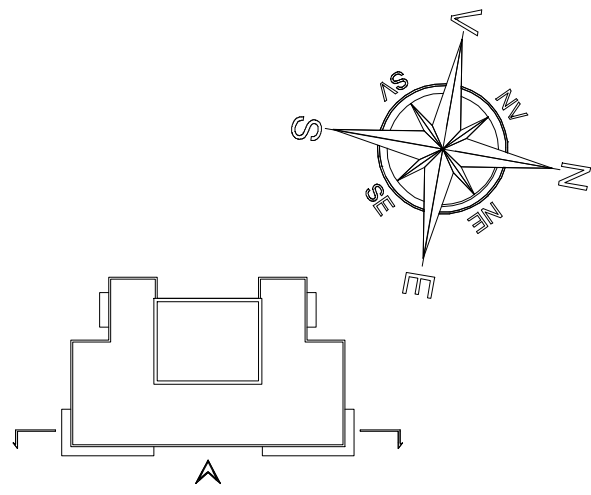

PLAN PARTER PROPUNERE

Verificator/Expert	Nume	Semnatura	Cerinja	Referat / Expertiză Nr. / Data
S.C.HACHIKO DESIGN S.R.L. J 40 / 2127 / 2010 str. DINU VINTILA nr. 11, et.8, cam 8, sector 2				BENEFICIAR: Primaria Sectorului 6
Specificatie	NUME	Semnatura	Scara: 1:100	Titlu proiect: Expertiza tehnica, Audit energetic, DALI+DIAC+PT+CS+DE, Verificare si Asistenta tehnica plugarie de reabilitare termica ZR3 blocuri, Sector 6, Bucuresti
Proiectat	arh. Luminija POPESCU		Data: 2011	Faza: D.A.L.I.
Desenat	ing.dipl.arh.pels. F.V. ADAM			Titlu planșei: PLAN PARTER RELEVU SI PROPUNERE
				Planșă nr. A 03