


PLAN SUBSOL
situatia existenta

CLASA DE IMPORTANTA A CONSTRUCTIEI III
CATEGORIA "C" DE IMPORTANTA
GRADUL II DE REZISTENTA LA FOC

AC = 386.00 mp
ADC = 4676.00 mp
AU = 3834.00 mp

ap. 2 camere = 23
ap. 3 camera = 32
55 apartamente

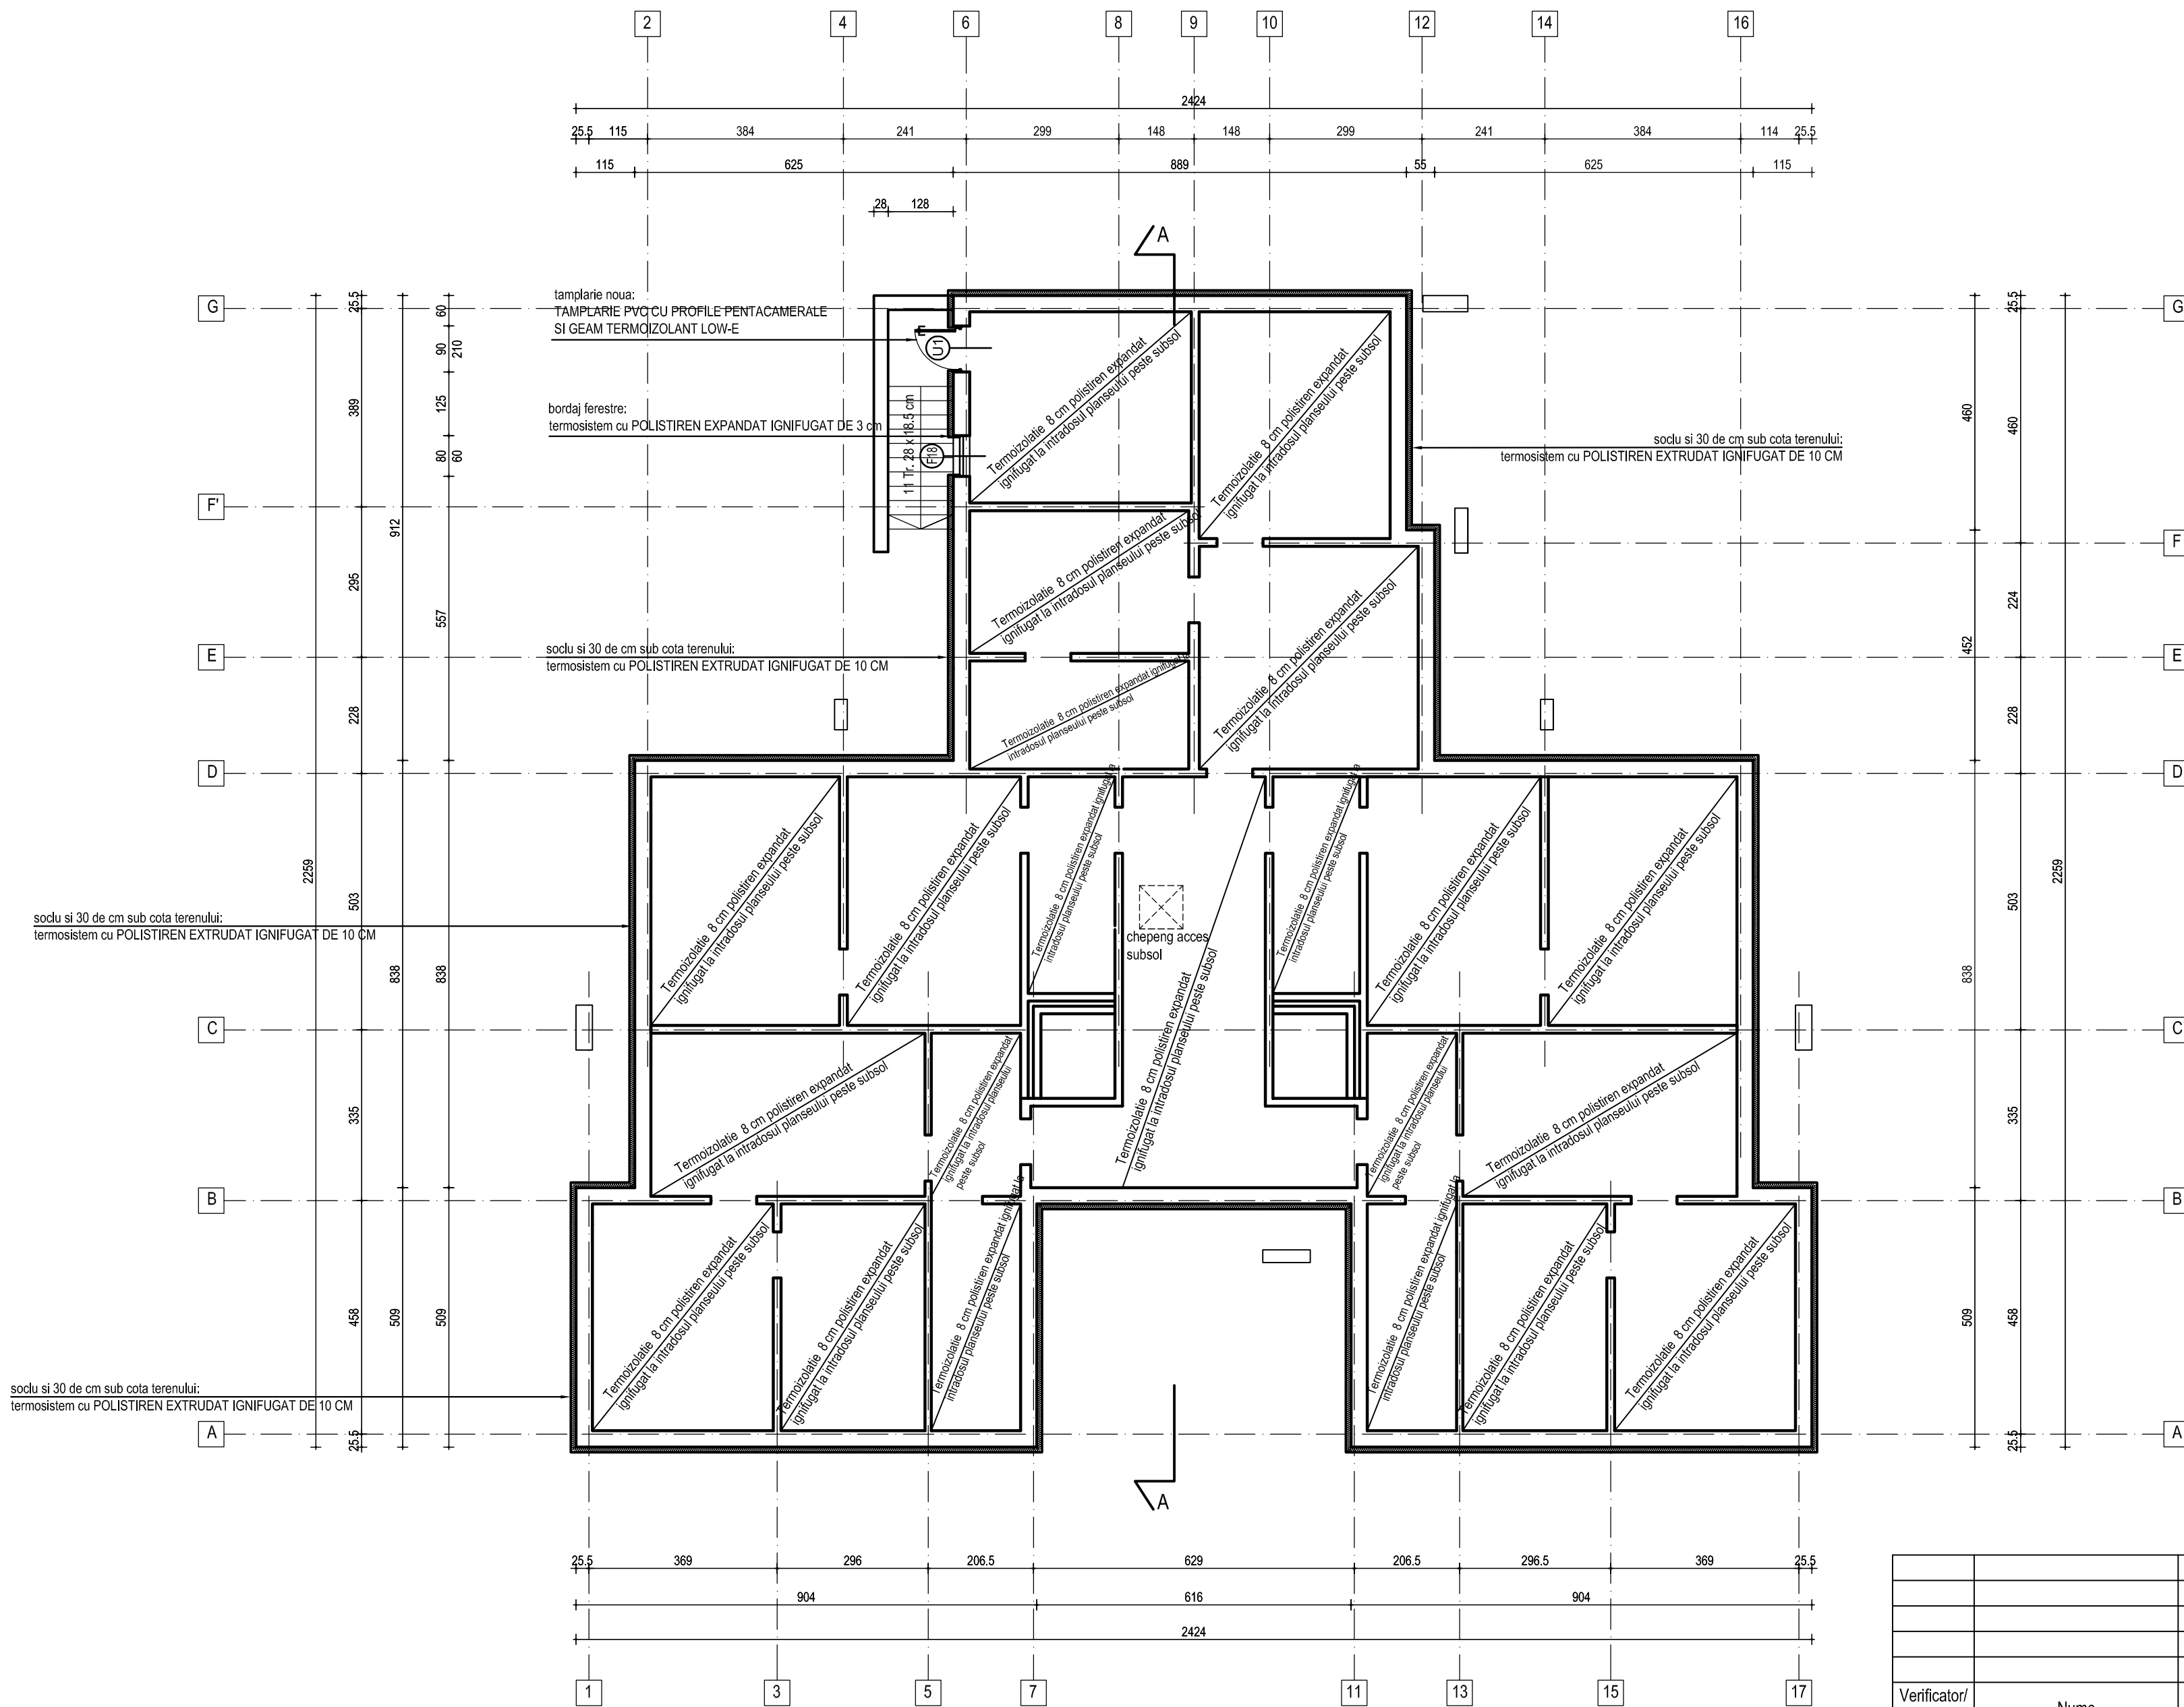

PLAN SUBSOL
situatia propusa

Verificator/Expert	Nume	Semnătura	Cerința	Referat / Expertiză Nr. / Data	Proiect nr.: 25/2011
S.C.HACHIKO DESIGN S.R.L. J 40 / 2127 / 2010 str. DINU VINTILA nr. 11, et.8, cam 8, sector 2				BENEFICIAR: Primaria Sectorului 6	
Specificatie	NUME	Semnatura	Scara: 1:100	Titlu proiect: Expertiza tehnica. Audit energetic: DALI+OTAC+PT+CS+DE Verificare si Asistenta tehnica plugarie de reabilitare termica 273 blocuri, Sector 6, Bucuresti bloc E16, Aleea Sandulesti nr.3	Faza: DALI
Proiectat	arh. Luminița POPESCU		Data: 2011	PLAN SUBSOL	Planșa nr.: A03
Desenat	arh. Manuela TUDORUȚ			situatie existenta / situatie propusa	A2.0