


PLAN ETAJ 1-9
situatia existenta

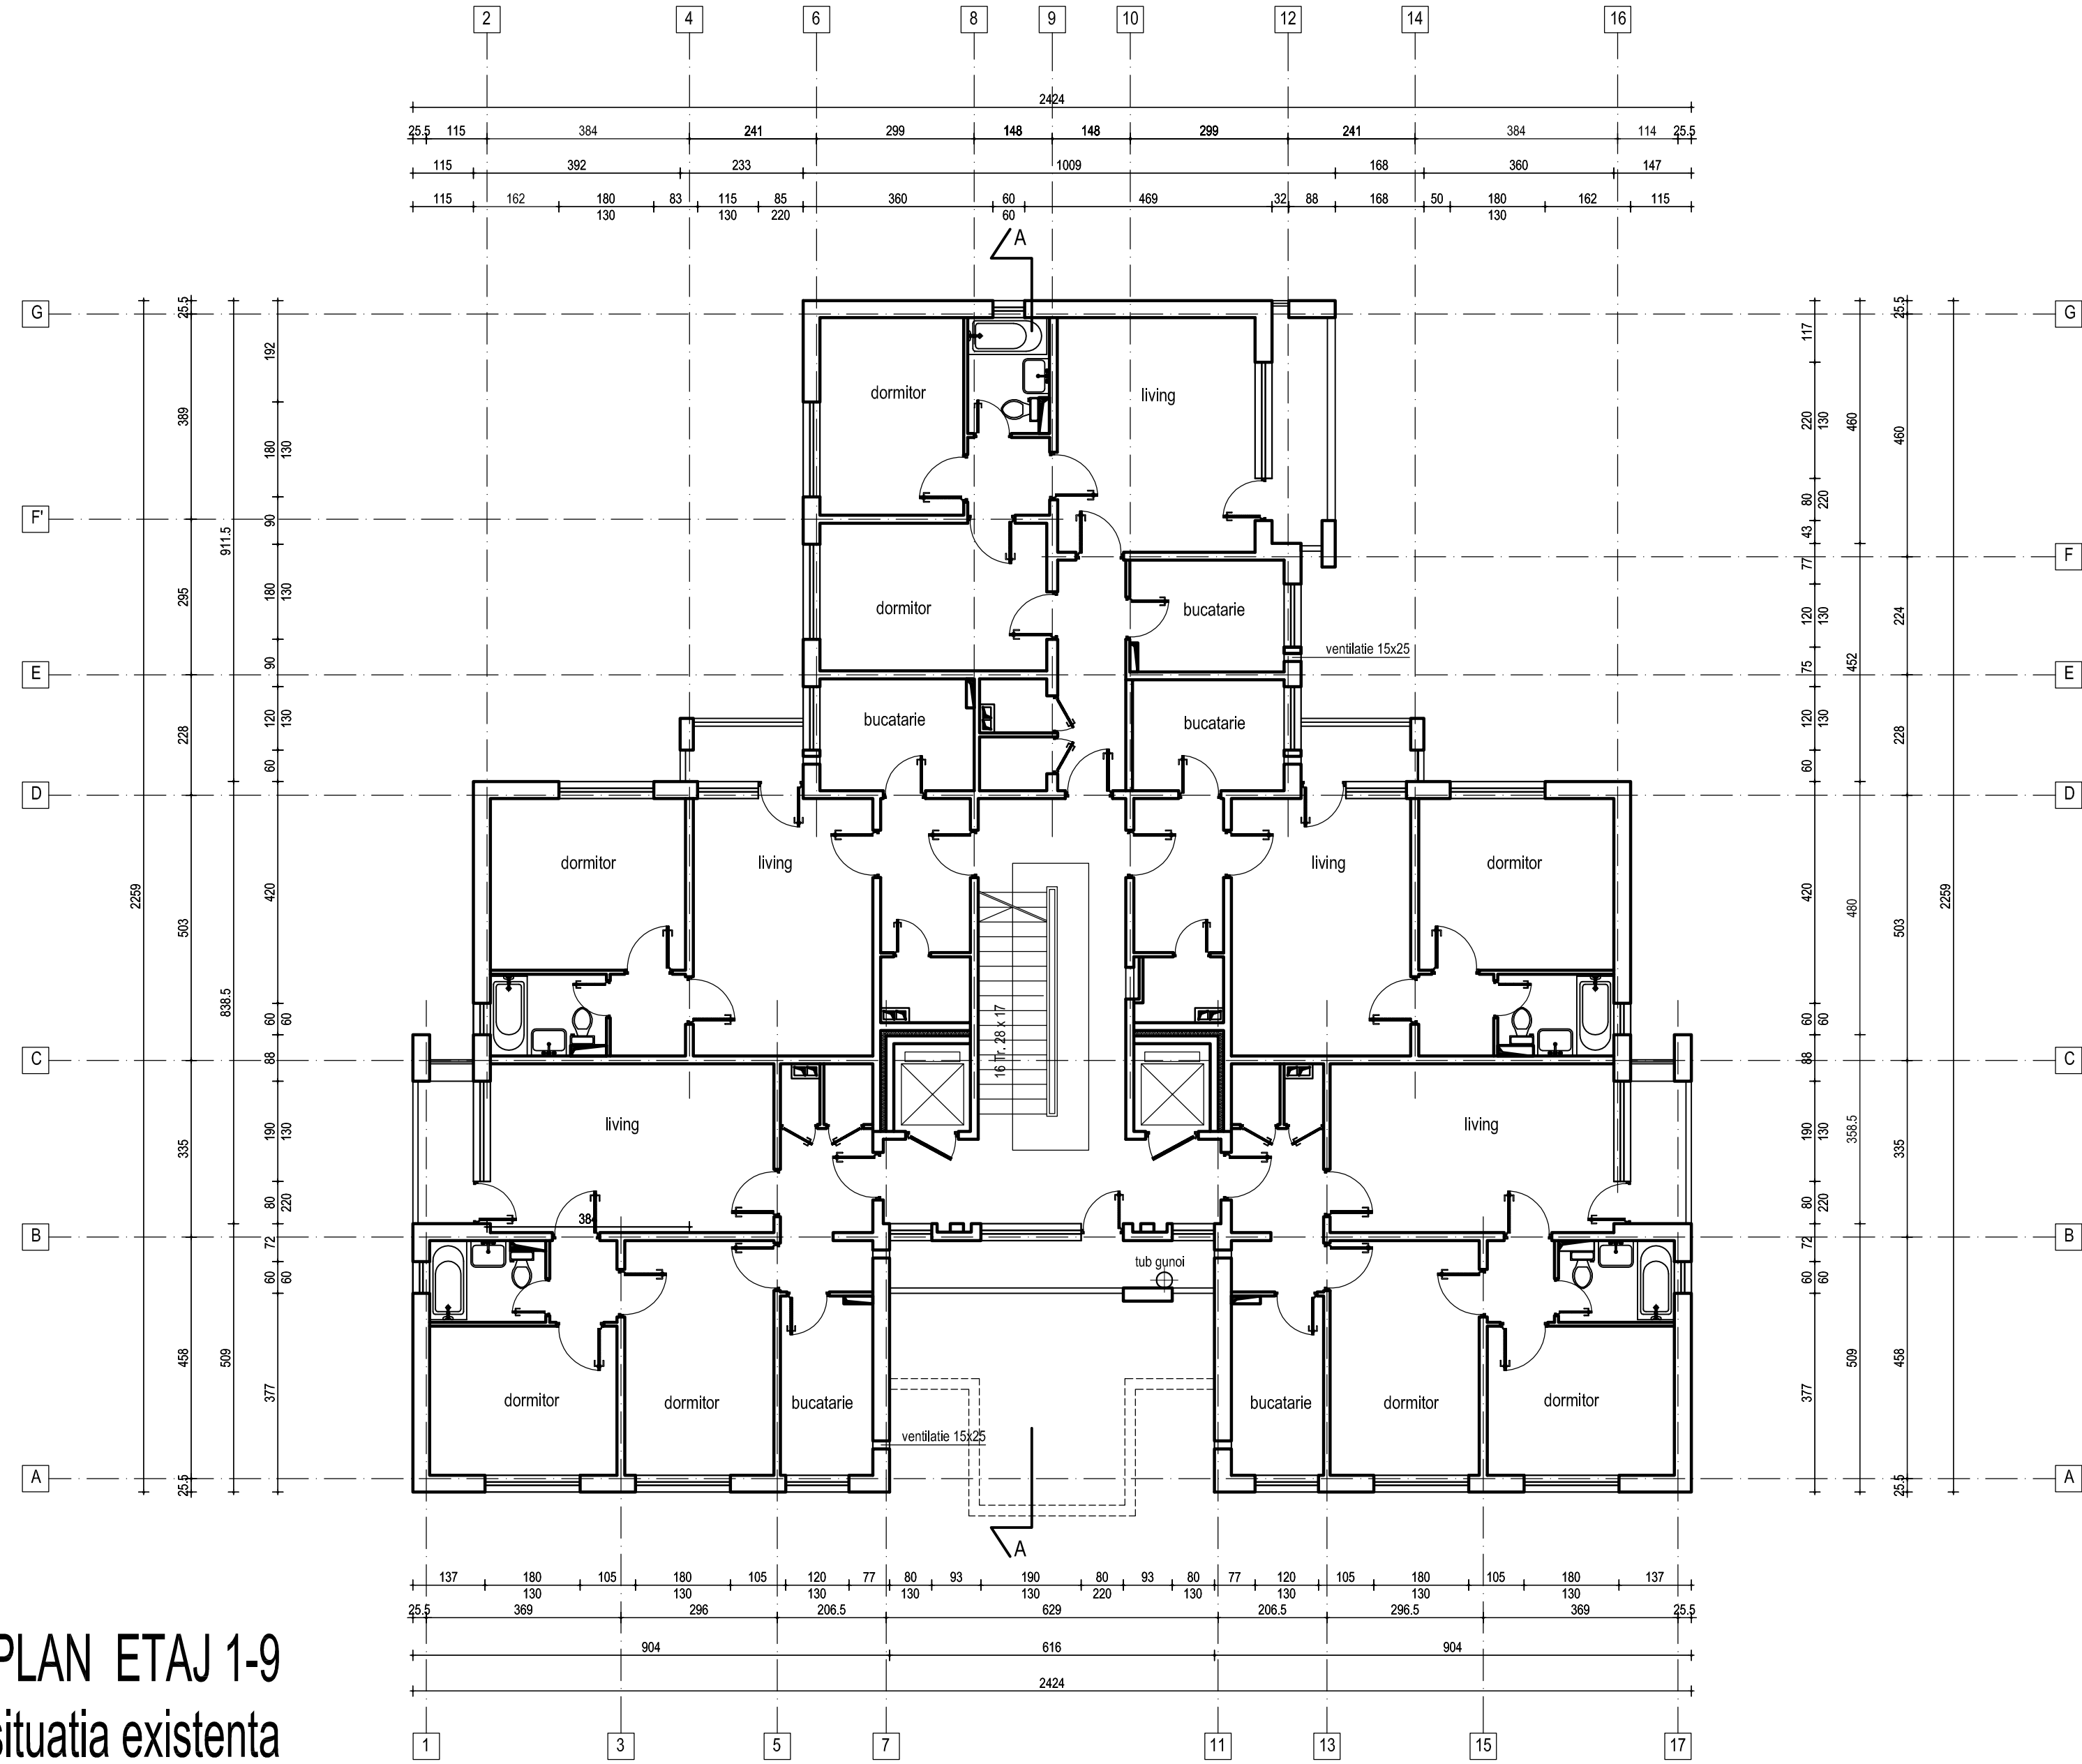


CLASA DE IMPORTANTA A CONSTRUCTIEI III
CATEGORIA "C" DE IMPORTANTA
GRADUL II DE REZISTENTA LA FOC

AC = 386.00 mp
ADC = 4676.00 mp
AU = 3834.00 mp

ap. 2 camere = 23
ap. 3 camere = 32
55 apartamente

PLAN ETAJ 1-9
situatia propusa

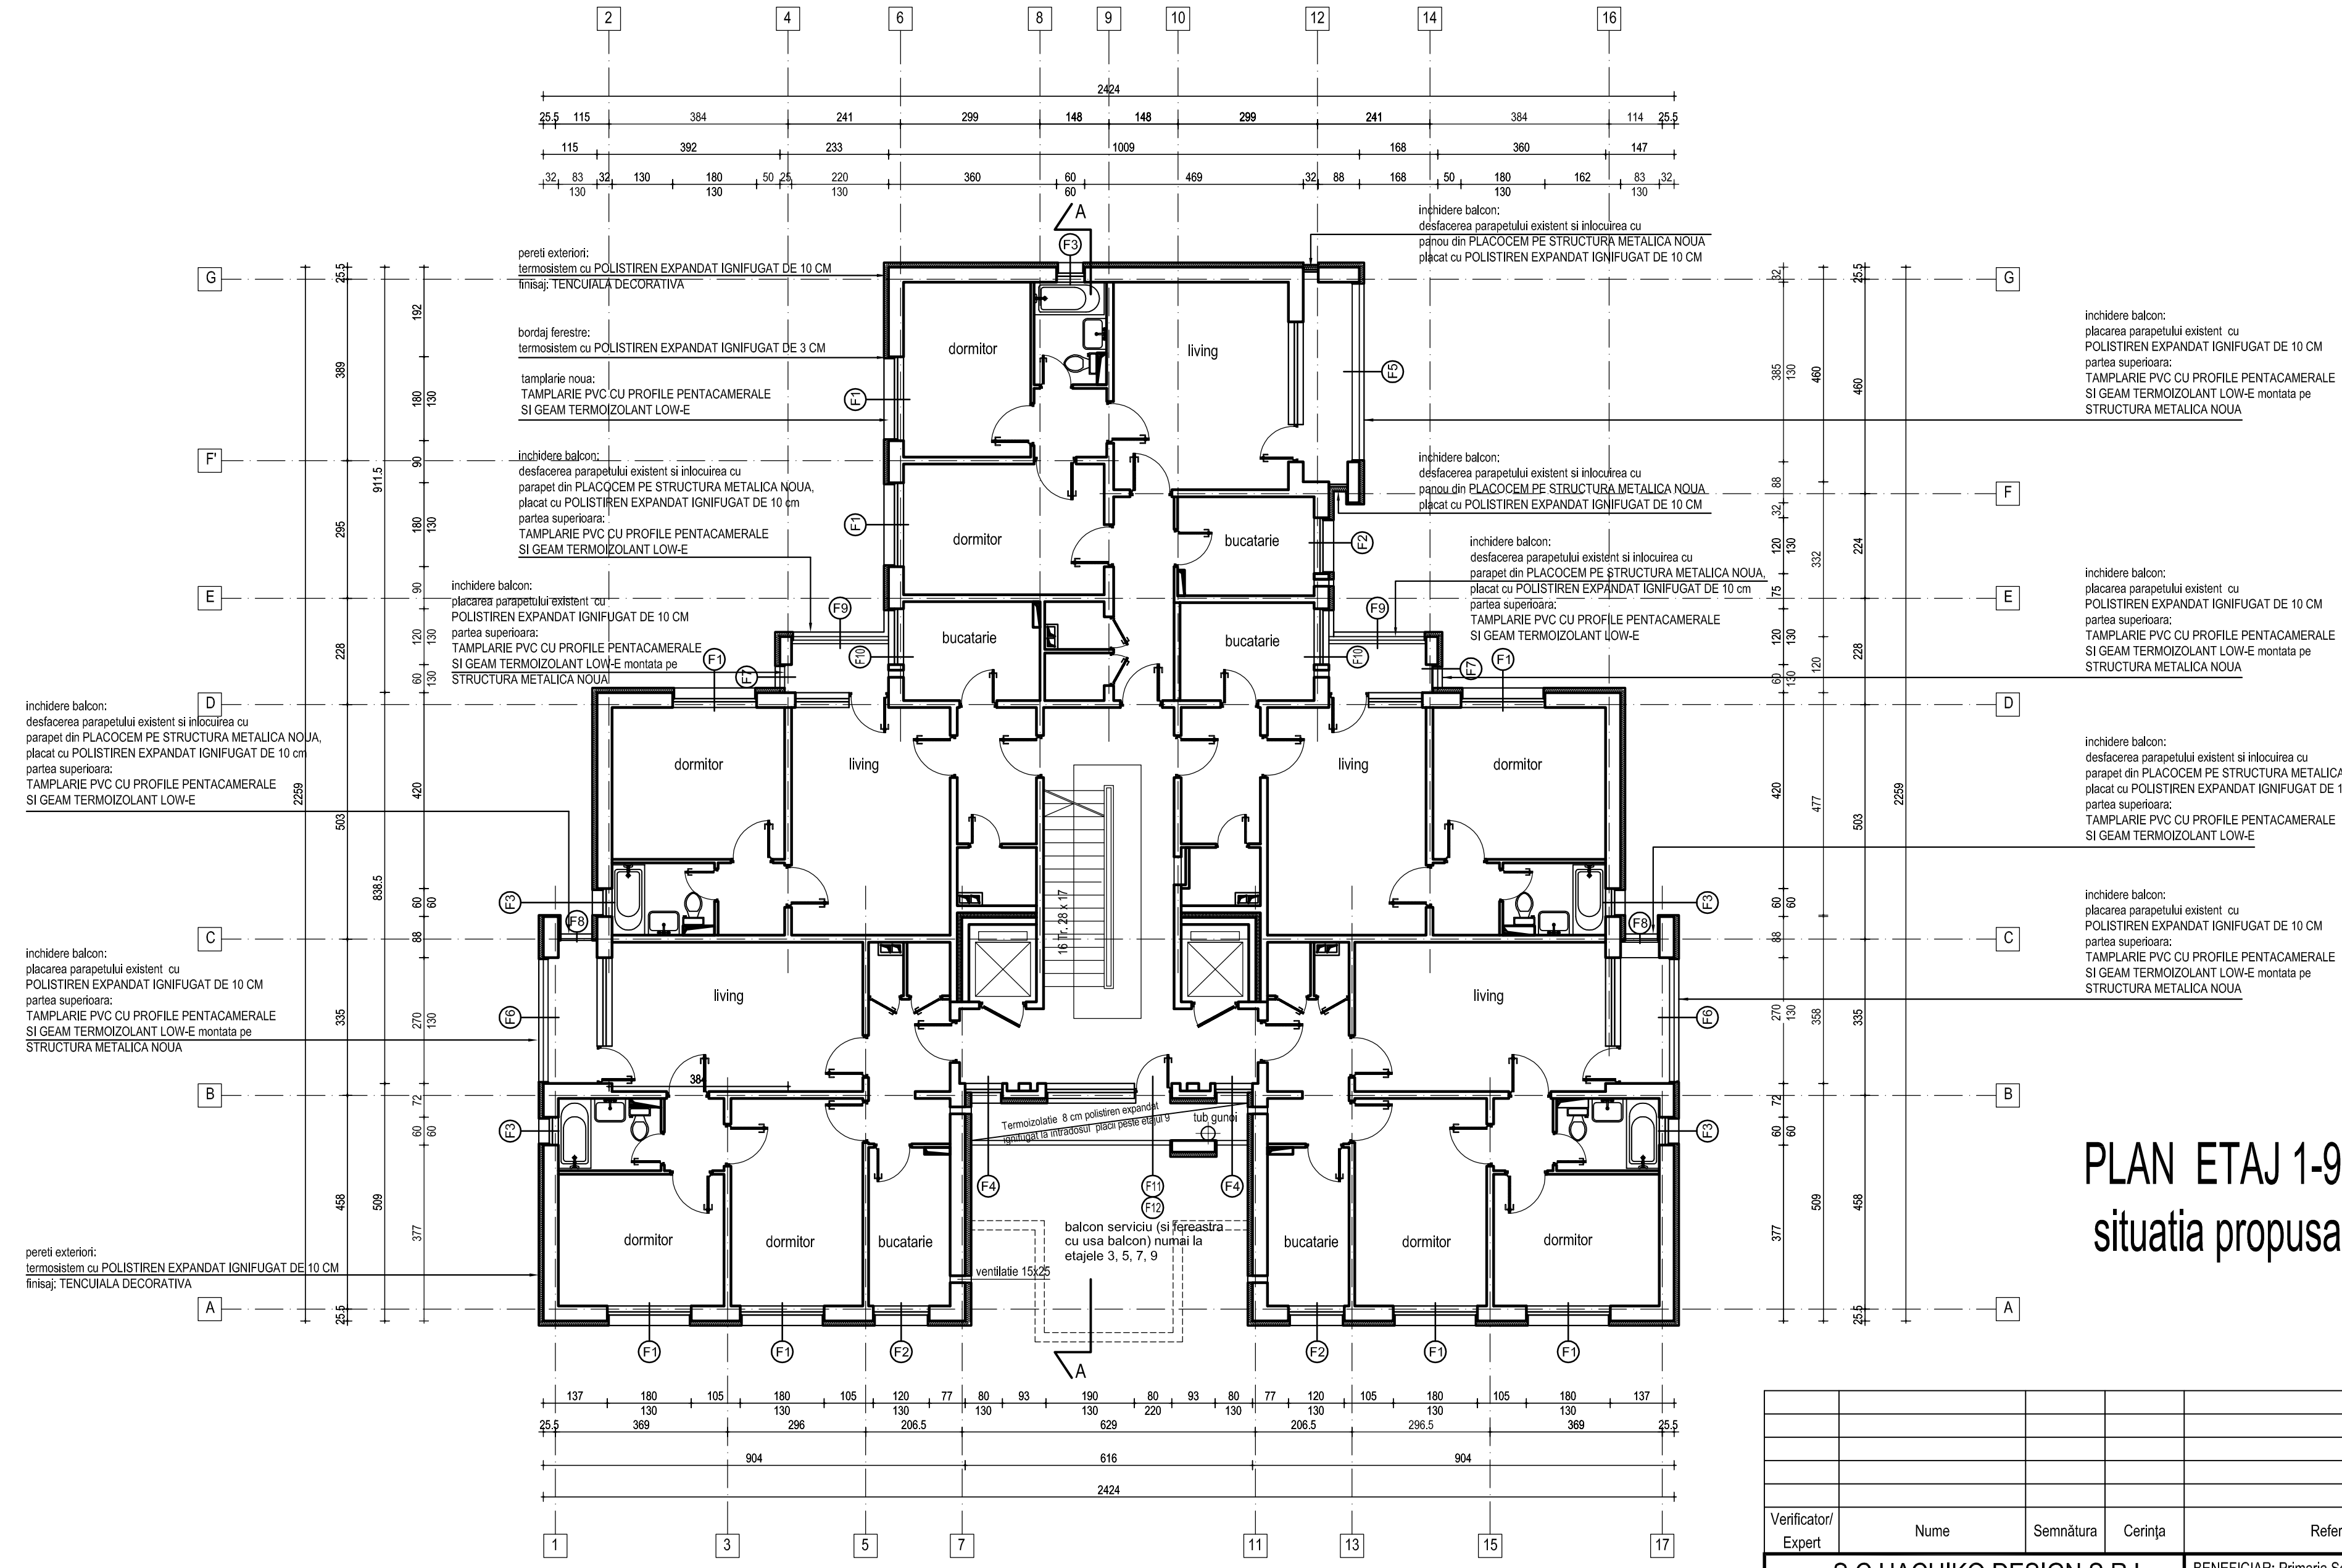

Verificator/ Expert	Nume	Semnatura	Cerința	Referat / Expertiză Nr. / Data	Proiect nr.: 25/2011
S.C.HACHIKO DESIGN S.R.L. J 40 / 2127 / 2010 str. DINU VINTILA nr. 11, et.8, cam 8, sector 2				BENEFICIAR: Primaria Sectorului 6	Faza: DALI
Specificatie	NUME	Semnatura	Scara: 1:100	Titlu proiect: Expertiza tehnica, Audit energetic: DALI+OTAC+PT+CS+DE Verificare si Asistenta tehnica (plugarie de reabilitare tehnica 273 blocuri, Sector 6, Bucuresti bloc E16, Aleea Sandulesti nr.3	Planşa nr.: A05
Şef proiect	arh. Luminița POPESCU			PLAN ETAJ 1-9 situatie existenta / situatie propusa	A2.0
Proiectat	arh. Manuela TUDORUT		Data: 2011		
Desenat	arh. Manuela TUDORUT				