


CLASA DE IMPORTANTA A CONSTRUCTIEI III
CATEGORIA "C" DE IMPORTANTA
GRADUL II DE REZISTENTA LA FOC

AC = 386.00 mp
ADC = 4676.00 mp
AU = 3834.00 mp

ap. 2 camere = 23
ap. 3 camera = 32
55 apartamente

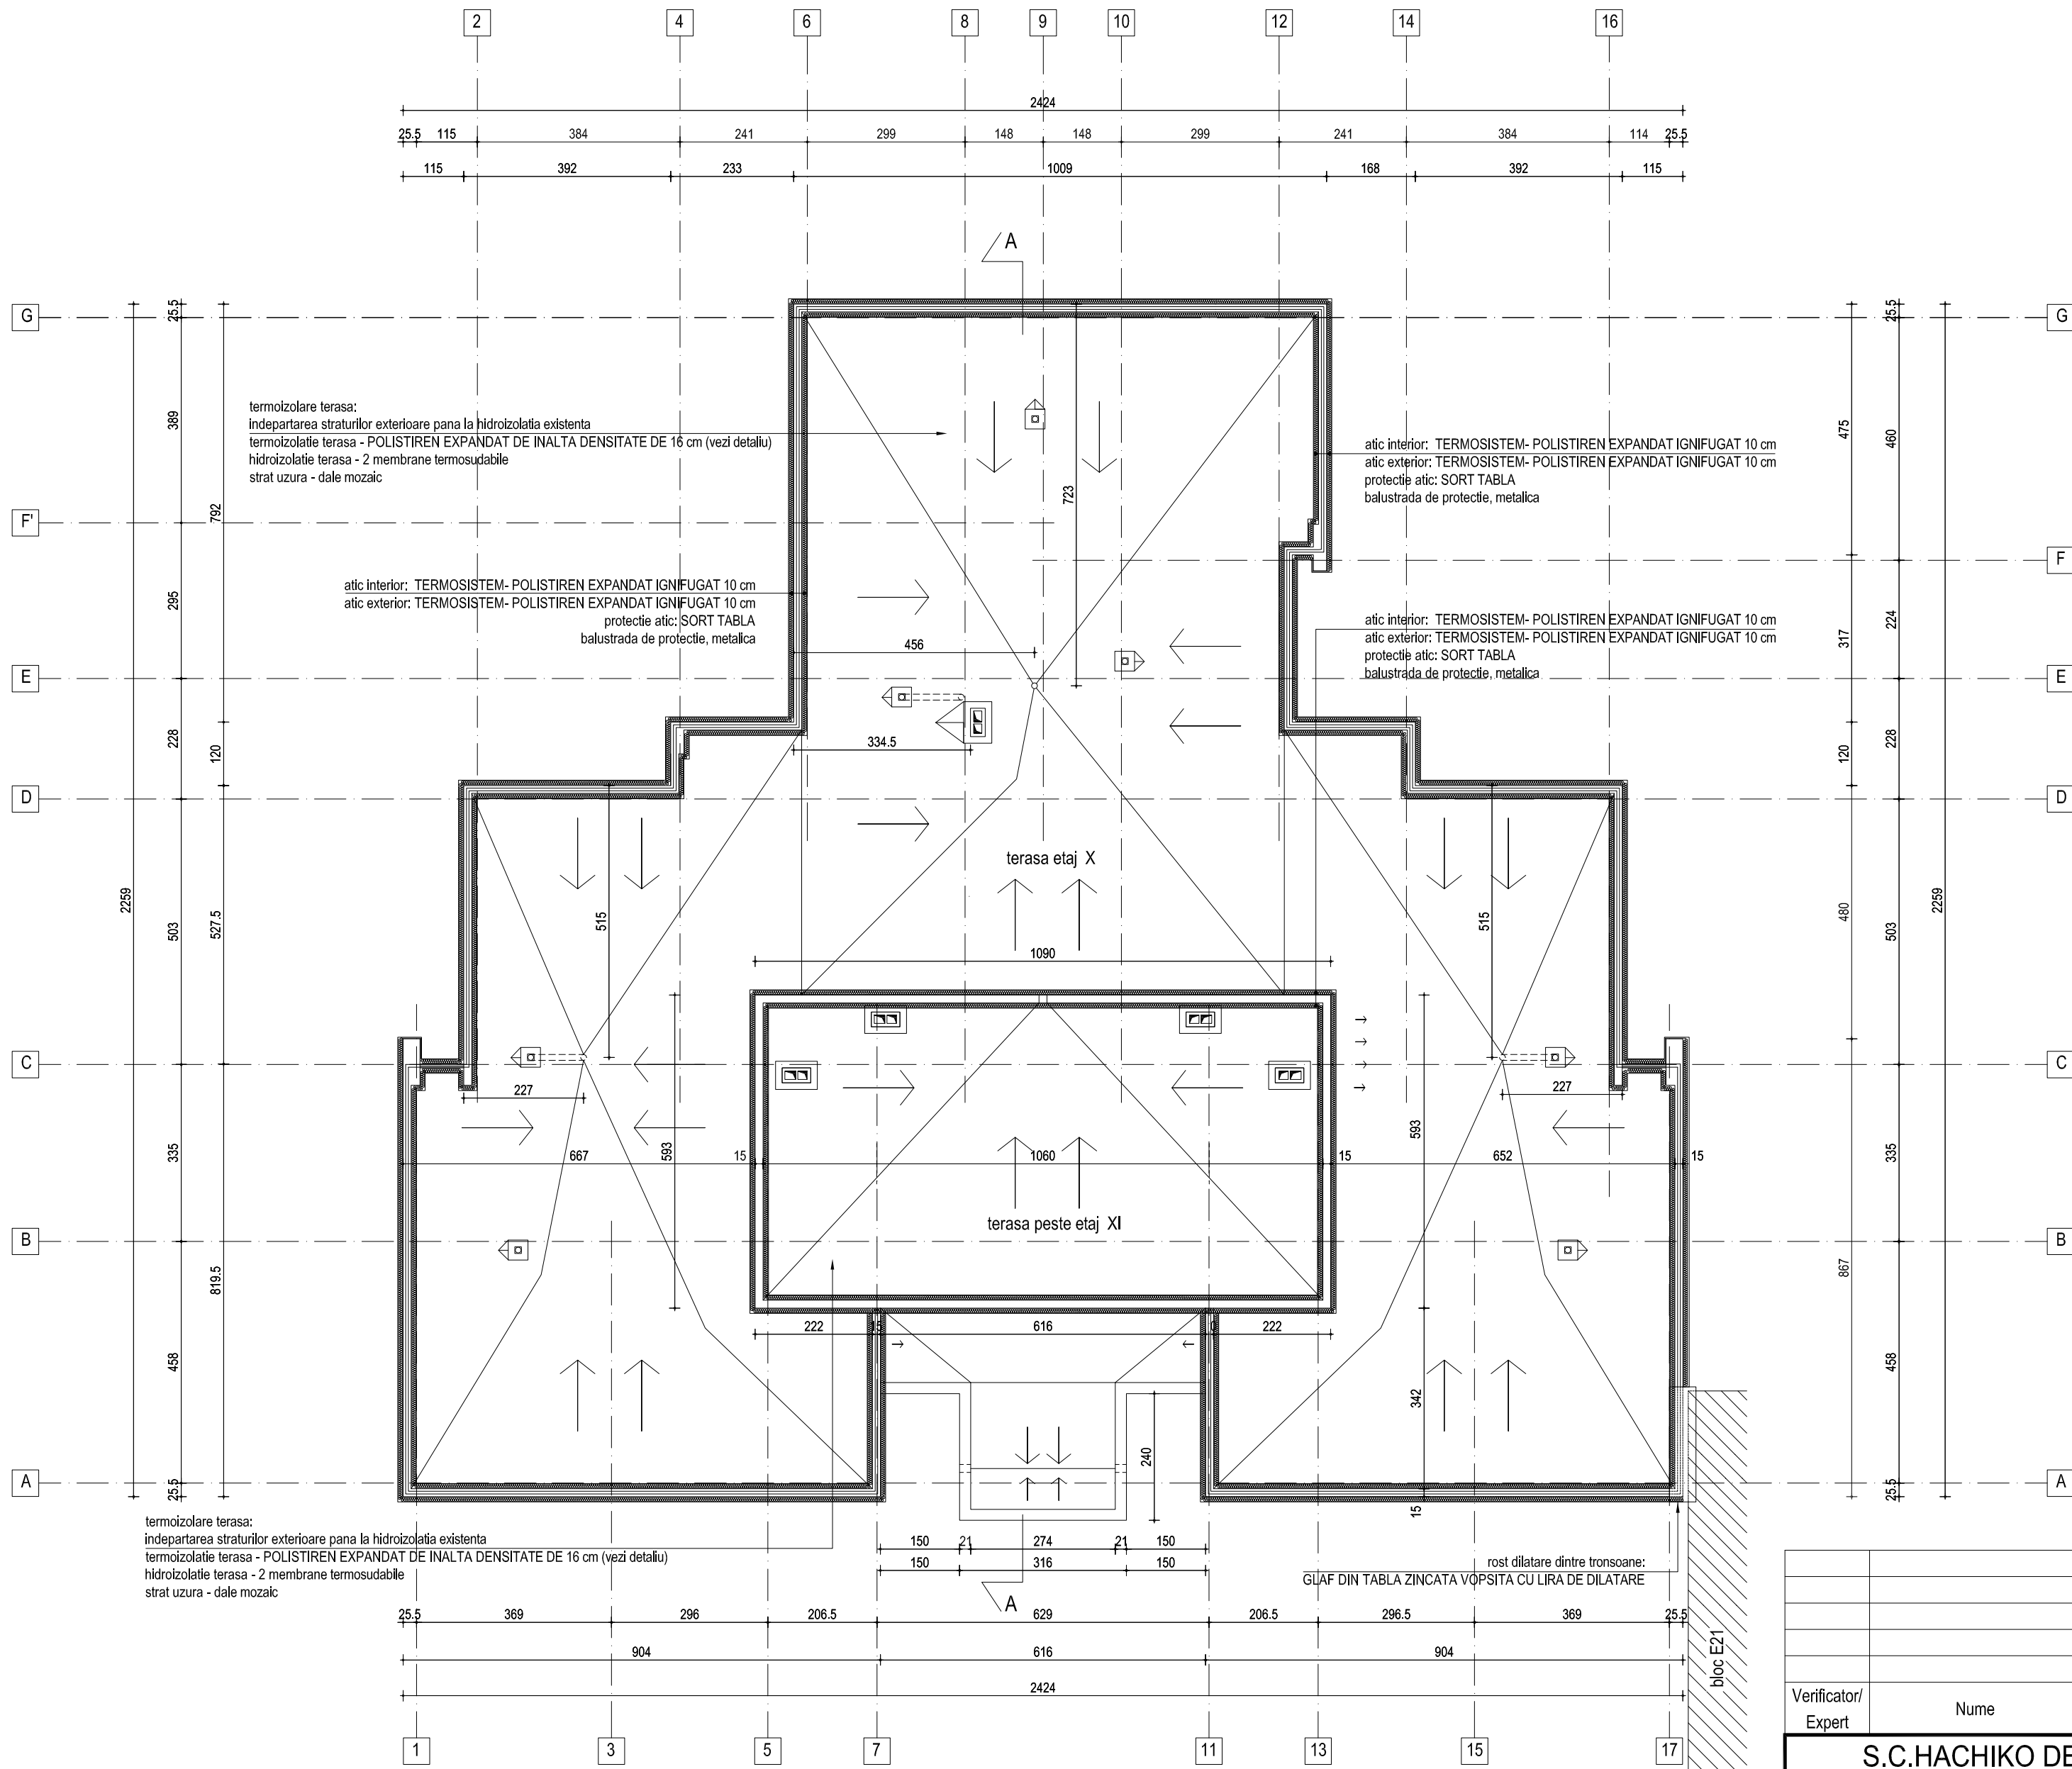

PLAN TERASA
situatia propusa

Verificator/Expert				Referat / Expertiză Nr. / Data			
S.C.HACHIKO DESIGN S.R.L				BENEFICIAR: Primaria Sectorului 6			
J 40 / 2127 / 2010				Proiect nr.: 25/2011			
str. DINU VINTILA nr. 11, et.8, cam 8, sector 2				Faza: DALI			
Specificatie	NUME	Semnatura	Scara: 1:100	Titlu proiect: Expertiza tehnica, Audit energetic, DALI+DTAC+PT+CS+DE			
Şef proiect	arh. Luminița POPESCU			Verificare a Asistenței tehnice publicitate de reabilitare			
Proiectat	arh. Manuela TUDORUȚ			terma 273 blocuri, Sector 6, București			
Desenat	arh. Manuela TUDORUȚ		Data: 2011	bloc E33, strada Sibiu nr.16			
				PLAN TERASA			
				situatie existenta / situatie propusa			
				Planşa nr. A08			