


Sectione Longitudinala 1

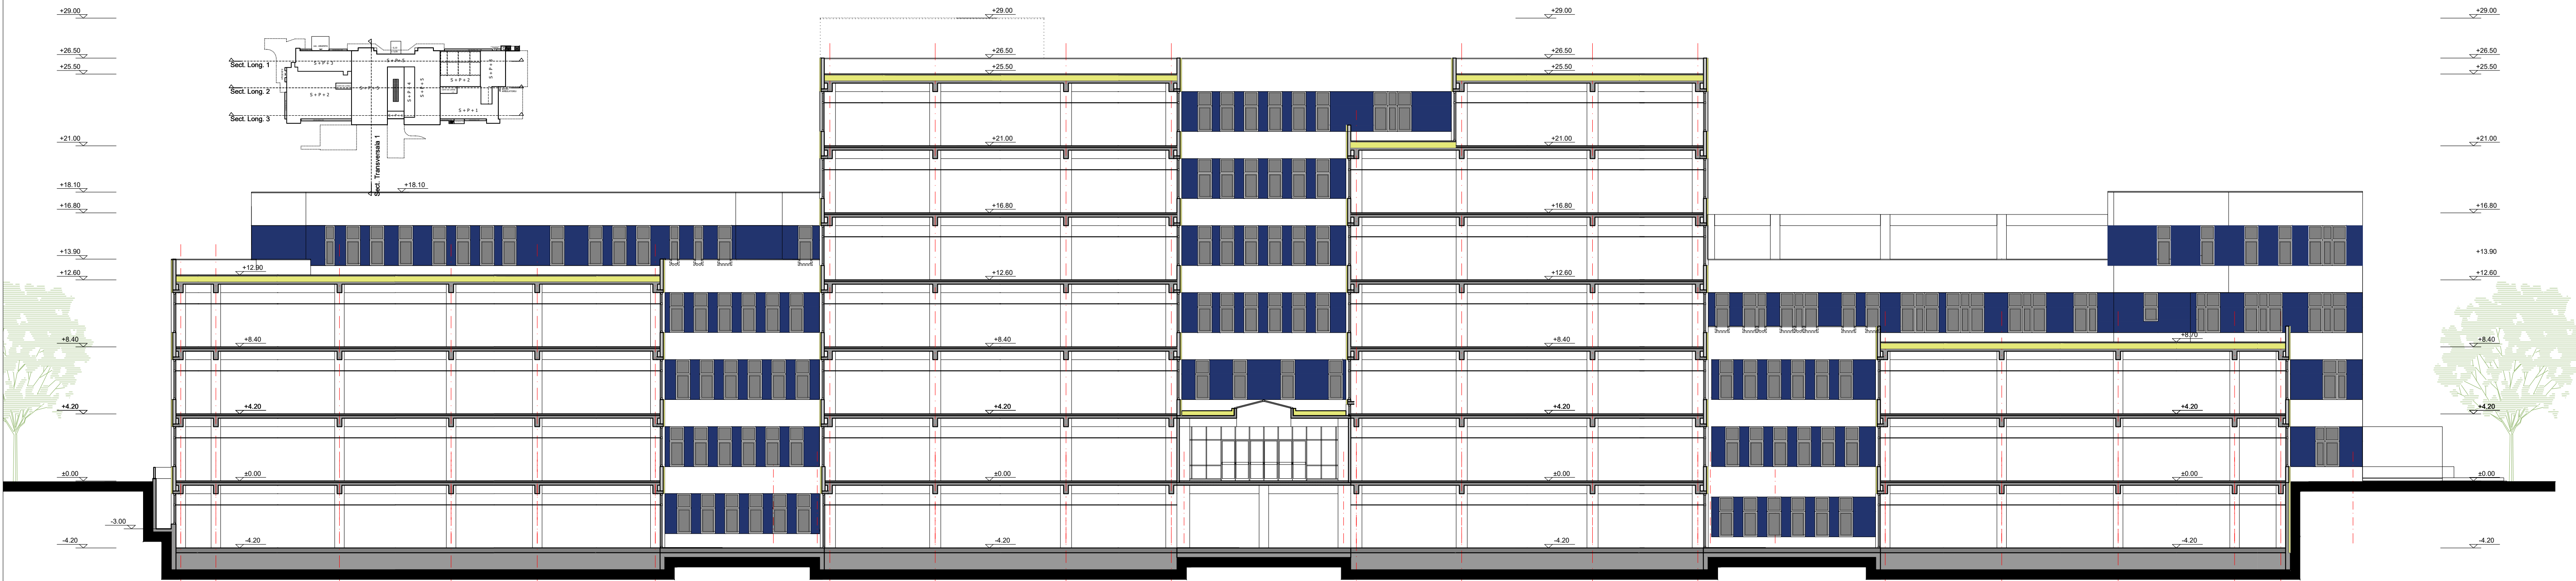

Sectione Longitudinala 2

CATEGORIA B DE IMPORTANTA cf. HG 766/1997
GRAD II DE REZISTENTA LA FOC cf. P118/1999
RISC MIC DE INCENDIU cf. P118/1999
CLASA I DE IMPORTANTA-EXPUNERE CONFORM P100-1/2013
pentru care $V_{be} = 1,40$ (conform proiect specialitate structura)

PROIECTANT DE STRUCTURA: VEGO VEGO CONCEPT ENGINEERING S.R.L. Str. Sula Mente, nr. 60, cadastre The Light, et. 5, Sector 6, Bucuresti e-mail: office@vego-holdings.com CUA 376919142_489133142911					BENEFICIAR: SECTORUL 6 AL MUNICIPIULUI BUCURESTI				
CONSULTANT: TUD TUD INVESTMENT S.R.L. Str. N. Filimon nr. 45-47, Sector 6, Bucuresti e-mail: office@tudconsult.ro CUA 18728163_48909002090 PROFESSIONAL ENGINEERING SOLUTIONS S.R.L. Str. N. Filimon nr. 45-47, Sector 6, Bucuresti e-mail: office@tudconsult.ro CUA 376919142_489133142911					OBIECTIV: STUDIU DE FEZABILITATE SPITAL				
PROIECTANT DE ARHITECTURA: ICMA GRAMA NICULAE - BIROU INDIVIDUAL DE ARHITECTURA Str. Velescu Milea nr. 21, Sector 1, Bucuresti e-mail: ingraman@yahoo.com CUA 18627992					ADRESA OBIECTIV: BD. TIMISOARA, NR. 101E, SECTOR 6, BUCURESTI				
PROIECTANT DE INSTALATII: ADDICT ADDICT ENGINEERING S.R.L. Str. Sărat Mădăran Era nr. 9B, Sector 5, Bucuresti e-mail: office@addicteng.com CUA 37773340_489194592017					TITLU PROIECT: CONSTRUIRE IMOBIL CU FUNCTIUNEA DE SPITAL, FUNCTIUNI COMPLEXE SI ORGANIZARE EXECUTARE LUCRARI				
PROIECTANT GENERAL: VEGO VEGO CONCEPT ENGINEERING S.R.L. Str. Sula Mente, nr. 60, cadastre The Light, et. 5, Sector 6, Bucuresti e-mail: office@vego-holdings.com CUA 376919142_489133142911					Scara:	Data:	Revizia:	Planşa:	Dim.
					1:200	10.2022	1.00	A09.1	
NUME:					SEMNATURA:				
Sef proiect					Arh. Nicolae GRAMA				
Proiectat					Arh. Nicolae GRAMA				
Desenat					Arh. Radu Andone				
					TITLU PLANSA:				
					Sectioni longitudinale 1, 2				
					SPECIALITATEA				
					ARHITECTURA				